



BASE MODEL




Rear Elevation

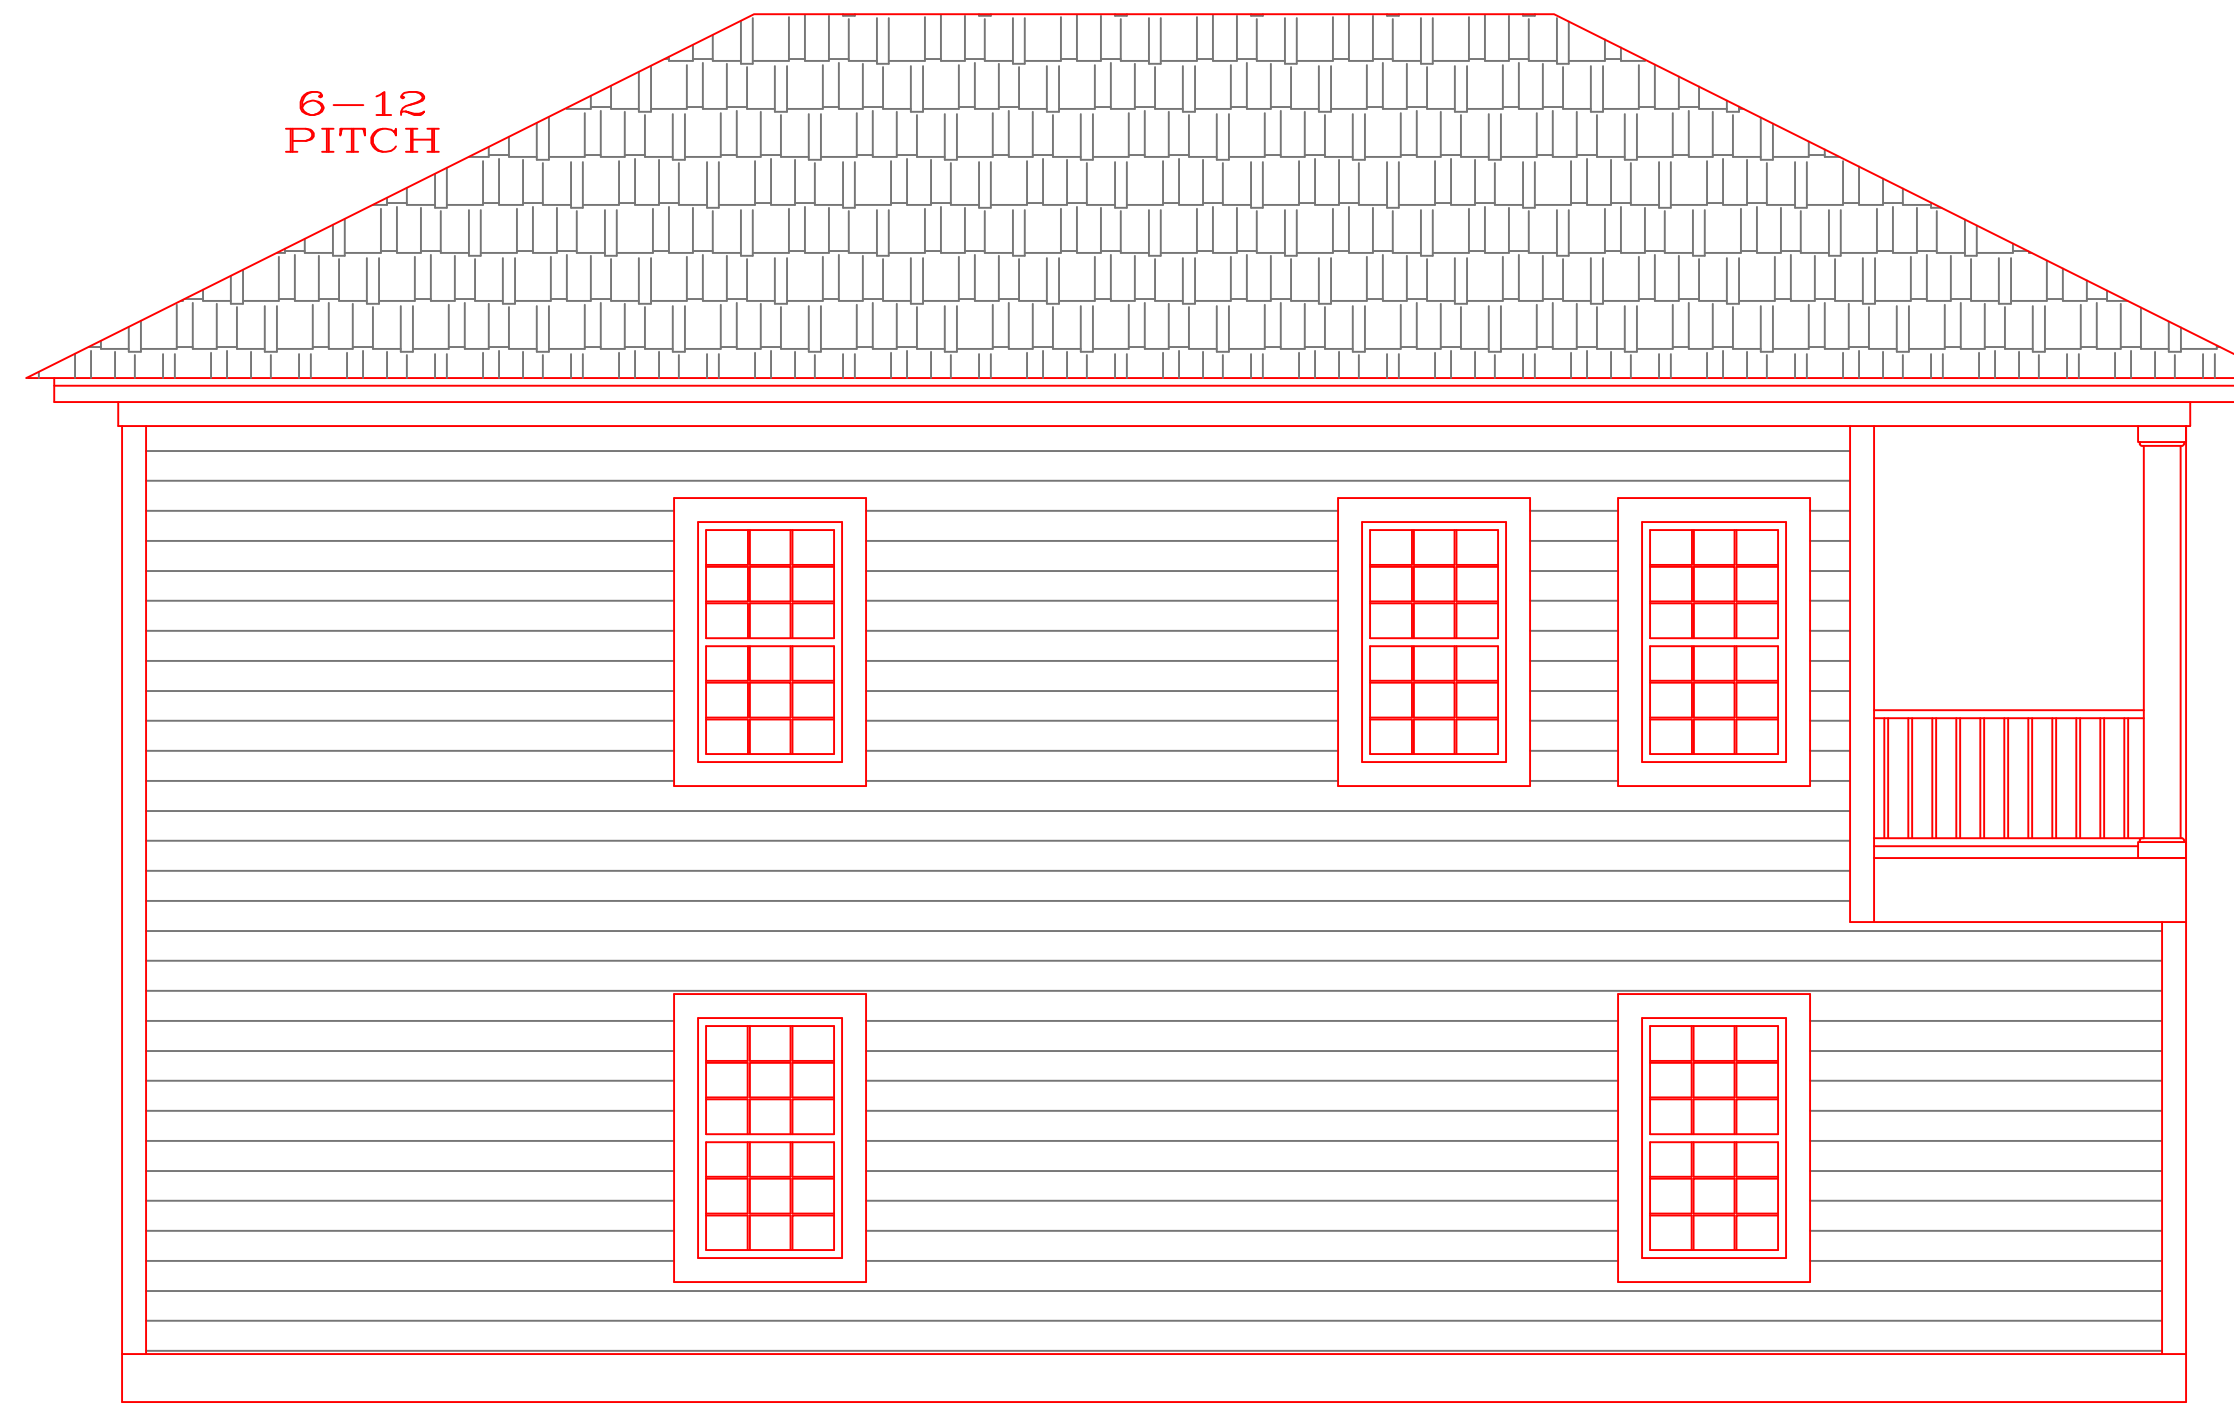

Left Elevation

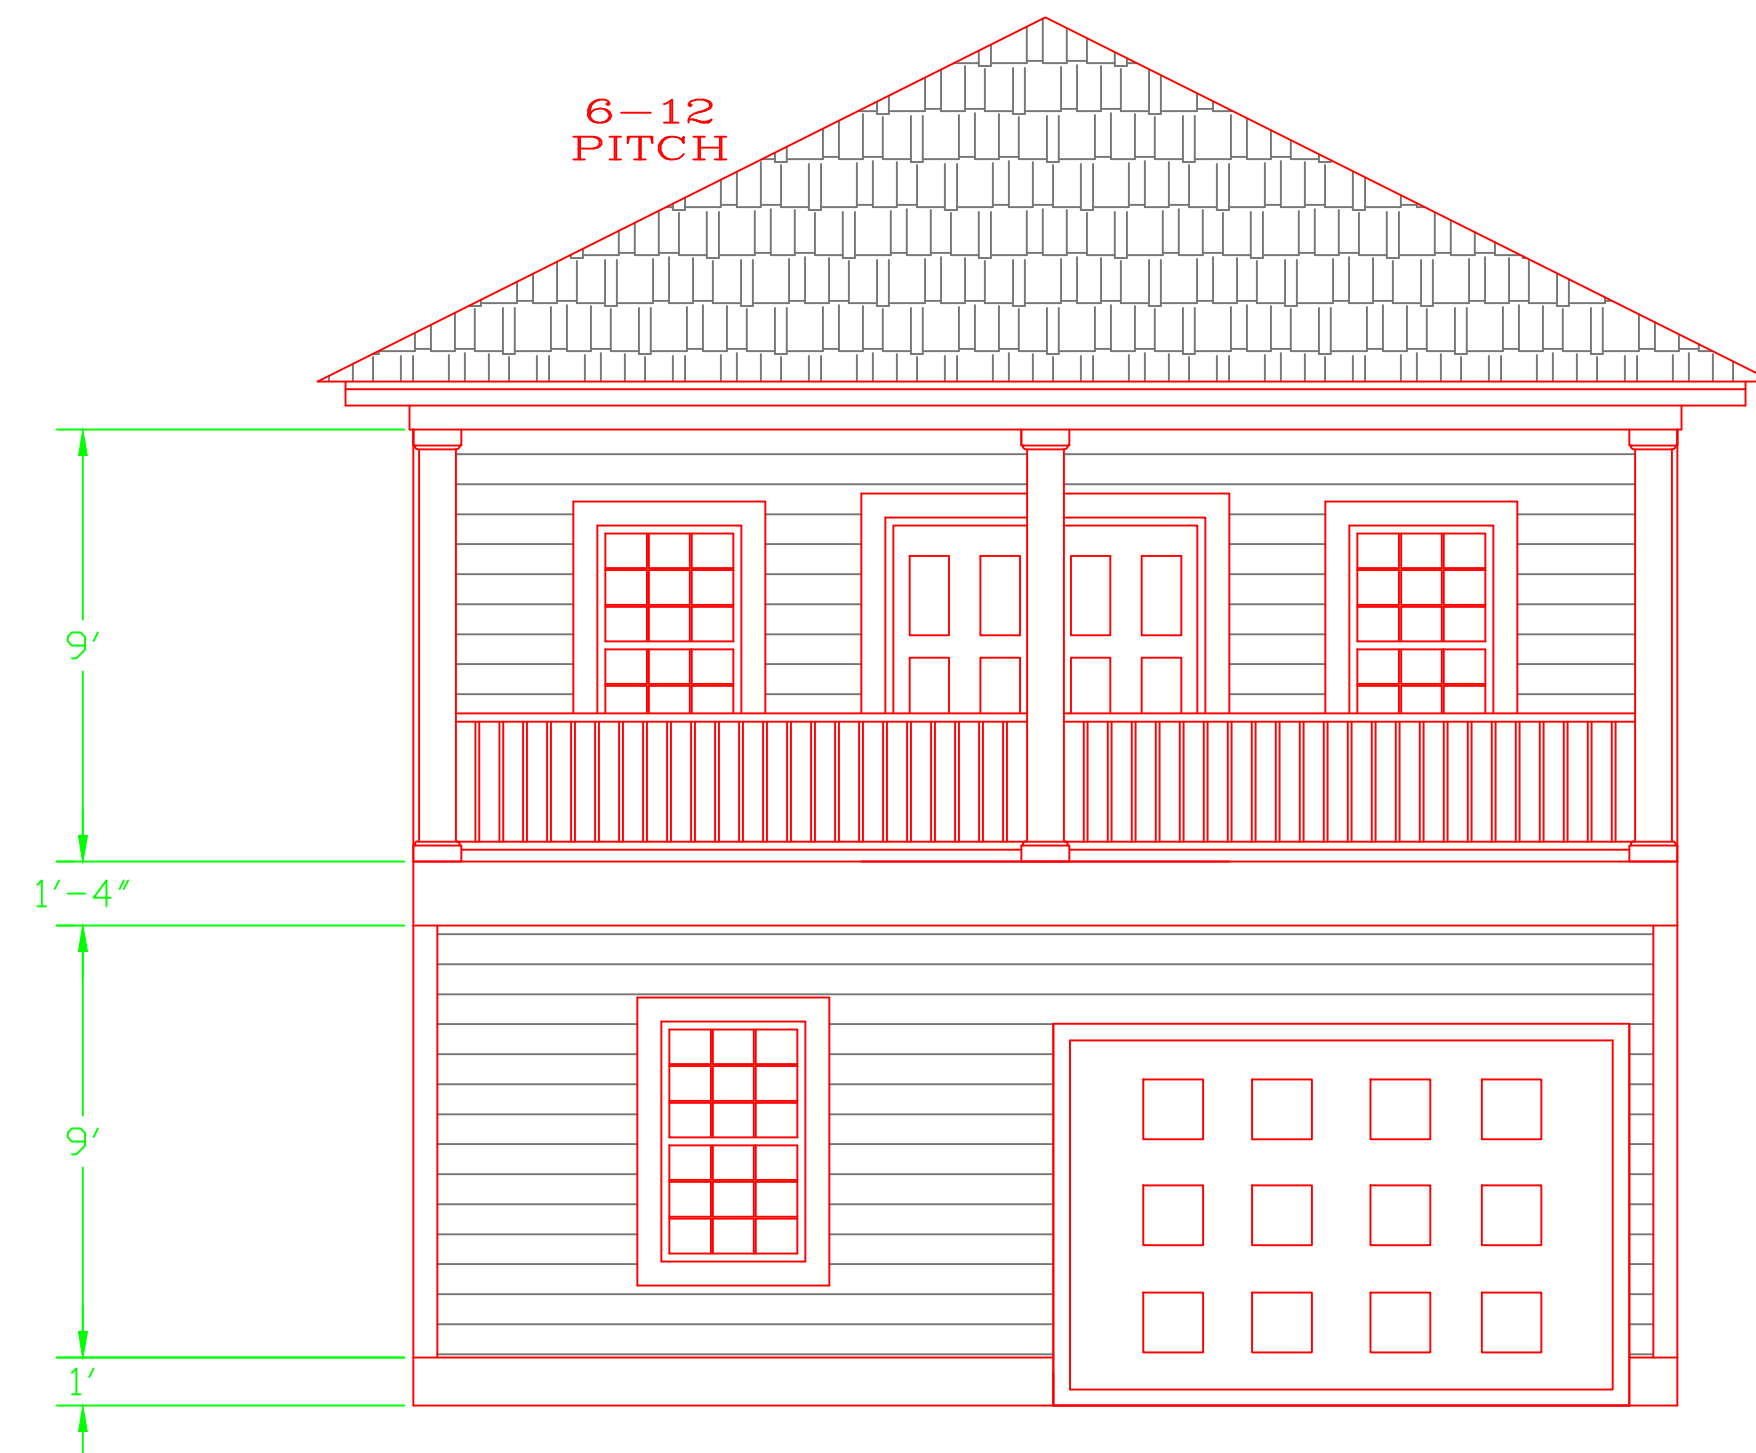

Front Elevation

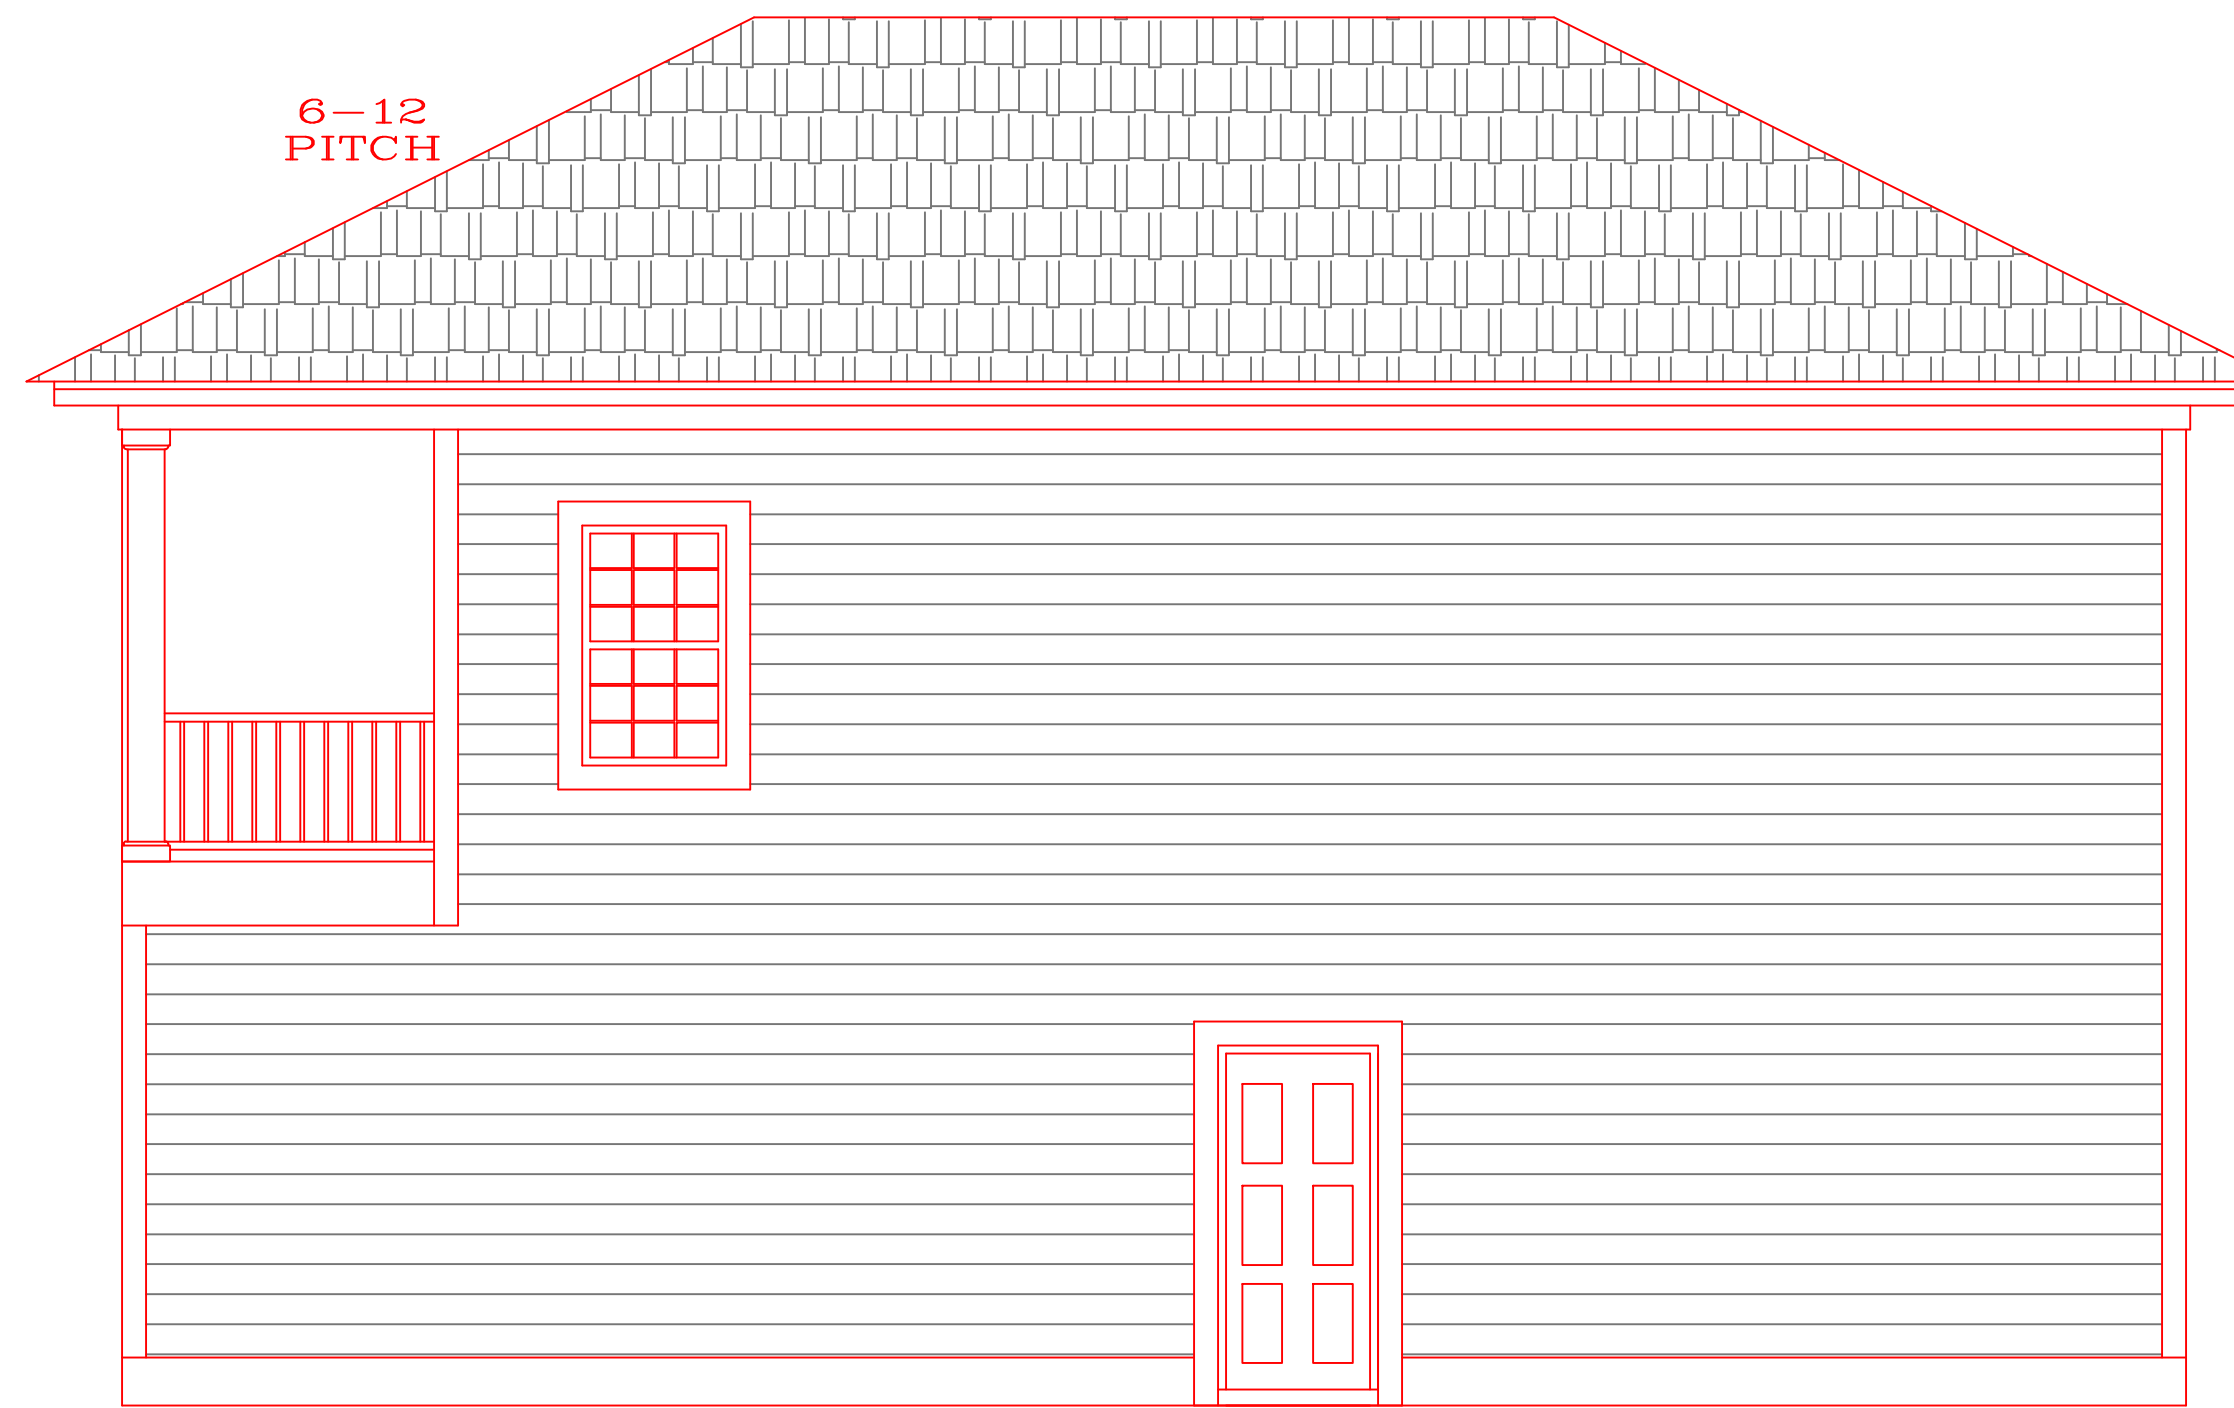

Right Elevation

THESE DRAWINGS AND ANY ATTACHED DOCUMENTS ARE THE SOLE PROPERTY OF ADAM M. JORDAN. ANY REPRODUCTION OR TRANSMISSION OF THESE DRAWINGS IN WHOLE OR IN PART WITHOUT THE WRITTEN PERMISSION OF (ADAM M. JORDAN) THESE DRAWINGS WERE PRODUCED FOR THE CLIENT NAMED AND ARE NOT TO BE REUSED, WITHOUT THE WRITTEN PERMISSION OF (ADAM M. JORDAN). THE CONTRACTOR SHALL VERIFY EXISTING CONDITIONS AND SHALL CONFIRM MEASUREMENTS, MATERIALS AND ALL OTHER PERTINENT DESIGN DECISIONS PRIOR TO THE START OF CONSTRUCTION. THE CONTRACTOR SHALL BE SOLELY RESPONSIBLE FOR OBTAINING ALL NECESSARY PERMITS AND ENGINEERING DESIGN. ENGINEERING DESIGN SHALL SUPERSEDE THESE DRAWINGS. ADAM M. JORDAN IS NOT NOR DOES HE REPRESENT HIMSELF TO BE AN ARCHITECT OR ENGINEER.

BUILDING CODES CAN VARY FOR DIFFERENT GEOGRAPHICAL LOCATIONS AND THESE PLANS MAY NOT COMPLY WITH THE CODES GOVERNING THE PURCHASER'S BUILDING SITE. THEREFORE, IT IS THE PURCHASER'S RESPONSIBILITY TO CONSULT WITH THE PROPER CONSTRUCTION PROFESSIONALS TO ASCERTAIN THE SUITABILITY OF THESE PLANS FOR THAT SITE AND, IF NECESSARY, MAKE ANY CHANGES OR VARIATIONS REQUIRED. ALL CHANGES SHALL BE THE RESPONSIBILITY OF THE PURCHASER AND THE PURCHASER'S CONSTRUCTION ADVISORS.

ADAM JORDAN
RESIDENTIAL DESIGN
309 CLOVER BROOK CIRCLE
CONWAY, S.C. 29526
(843) 283-6204

CLK BUILDERS, INC.
195 PRATHER PARK DRIVE
MYRTLE BEACH, SOUTH CAROLINA


Elevations

PLAN DESIGNED FOR:	BUNGALOW BAY
DRAWN BY:	ADAM JORDAN RESIDENTIAL DESIGN


March 20, 2019
January 30, 2019
January 28, 2019
January 24, 2019

SHEET
1 OF 3

SCALE
1/4" = 1'-0"

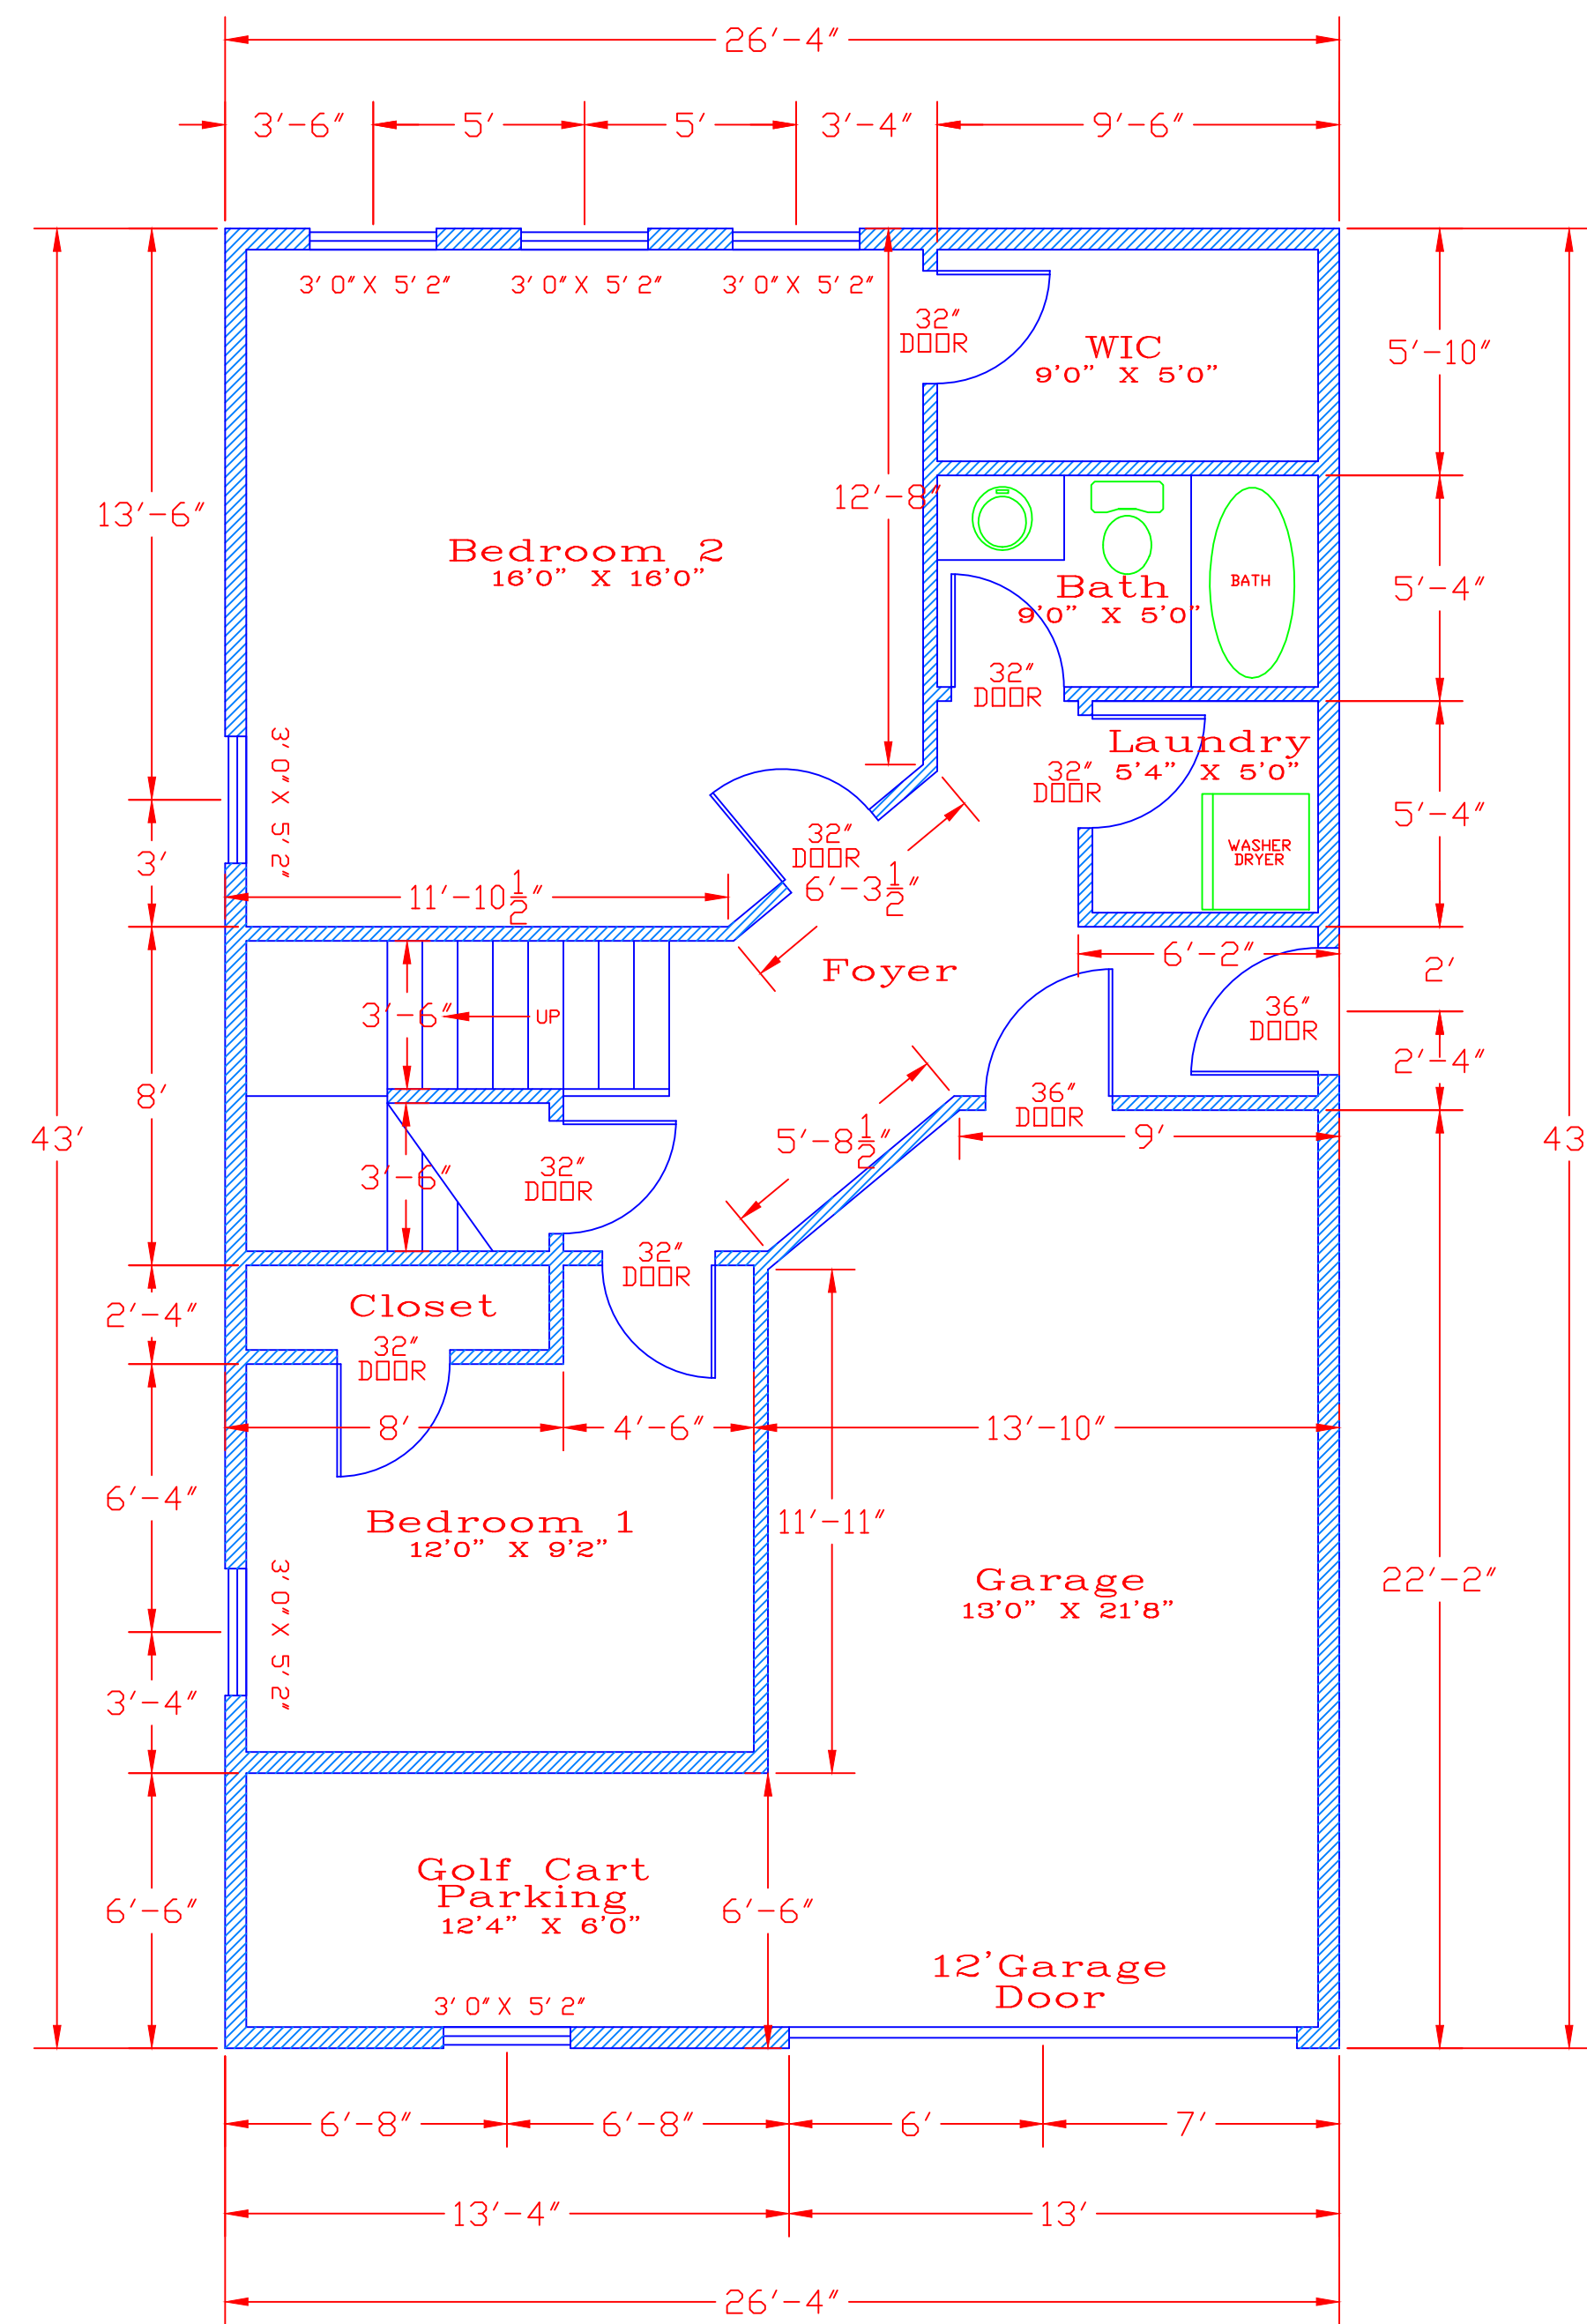

First Floor
9' CEILING

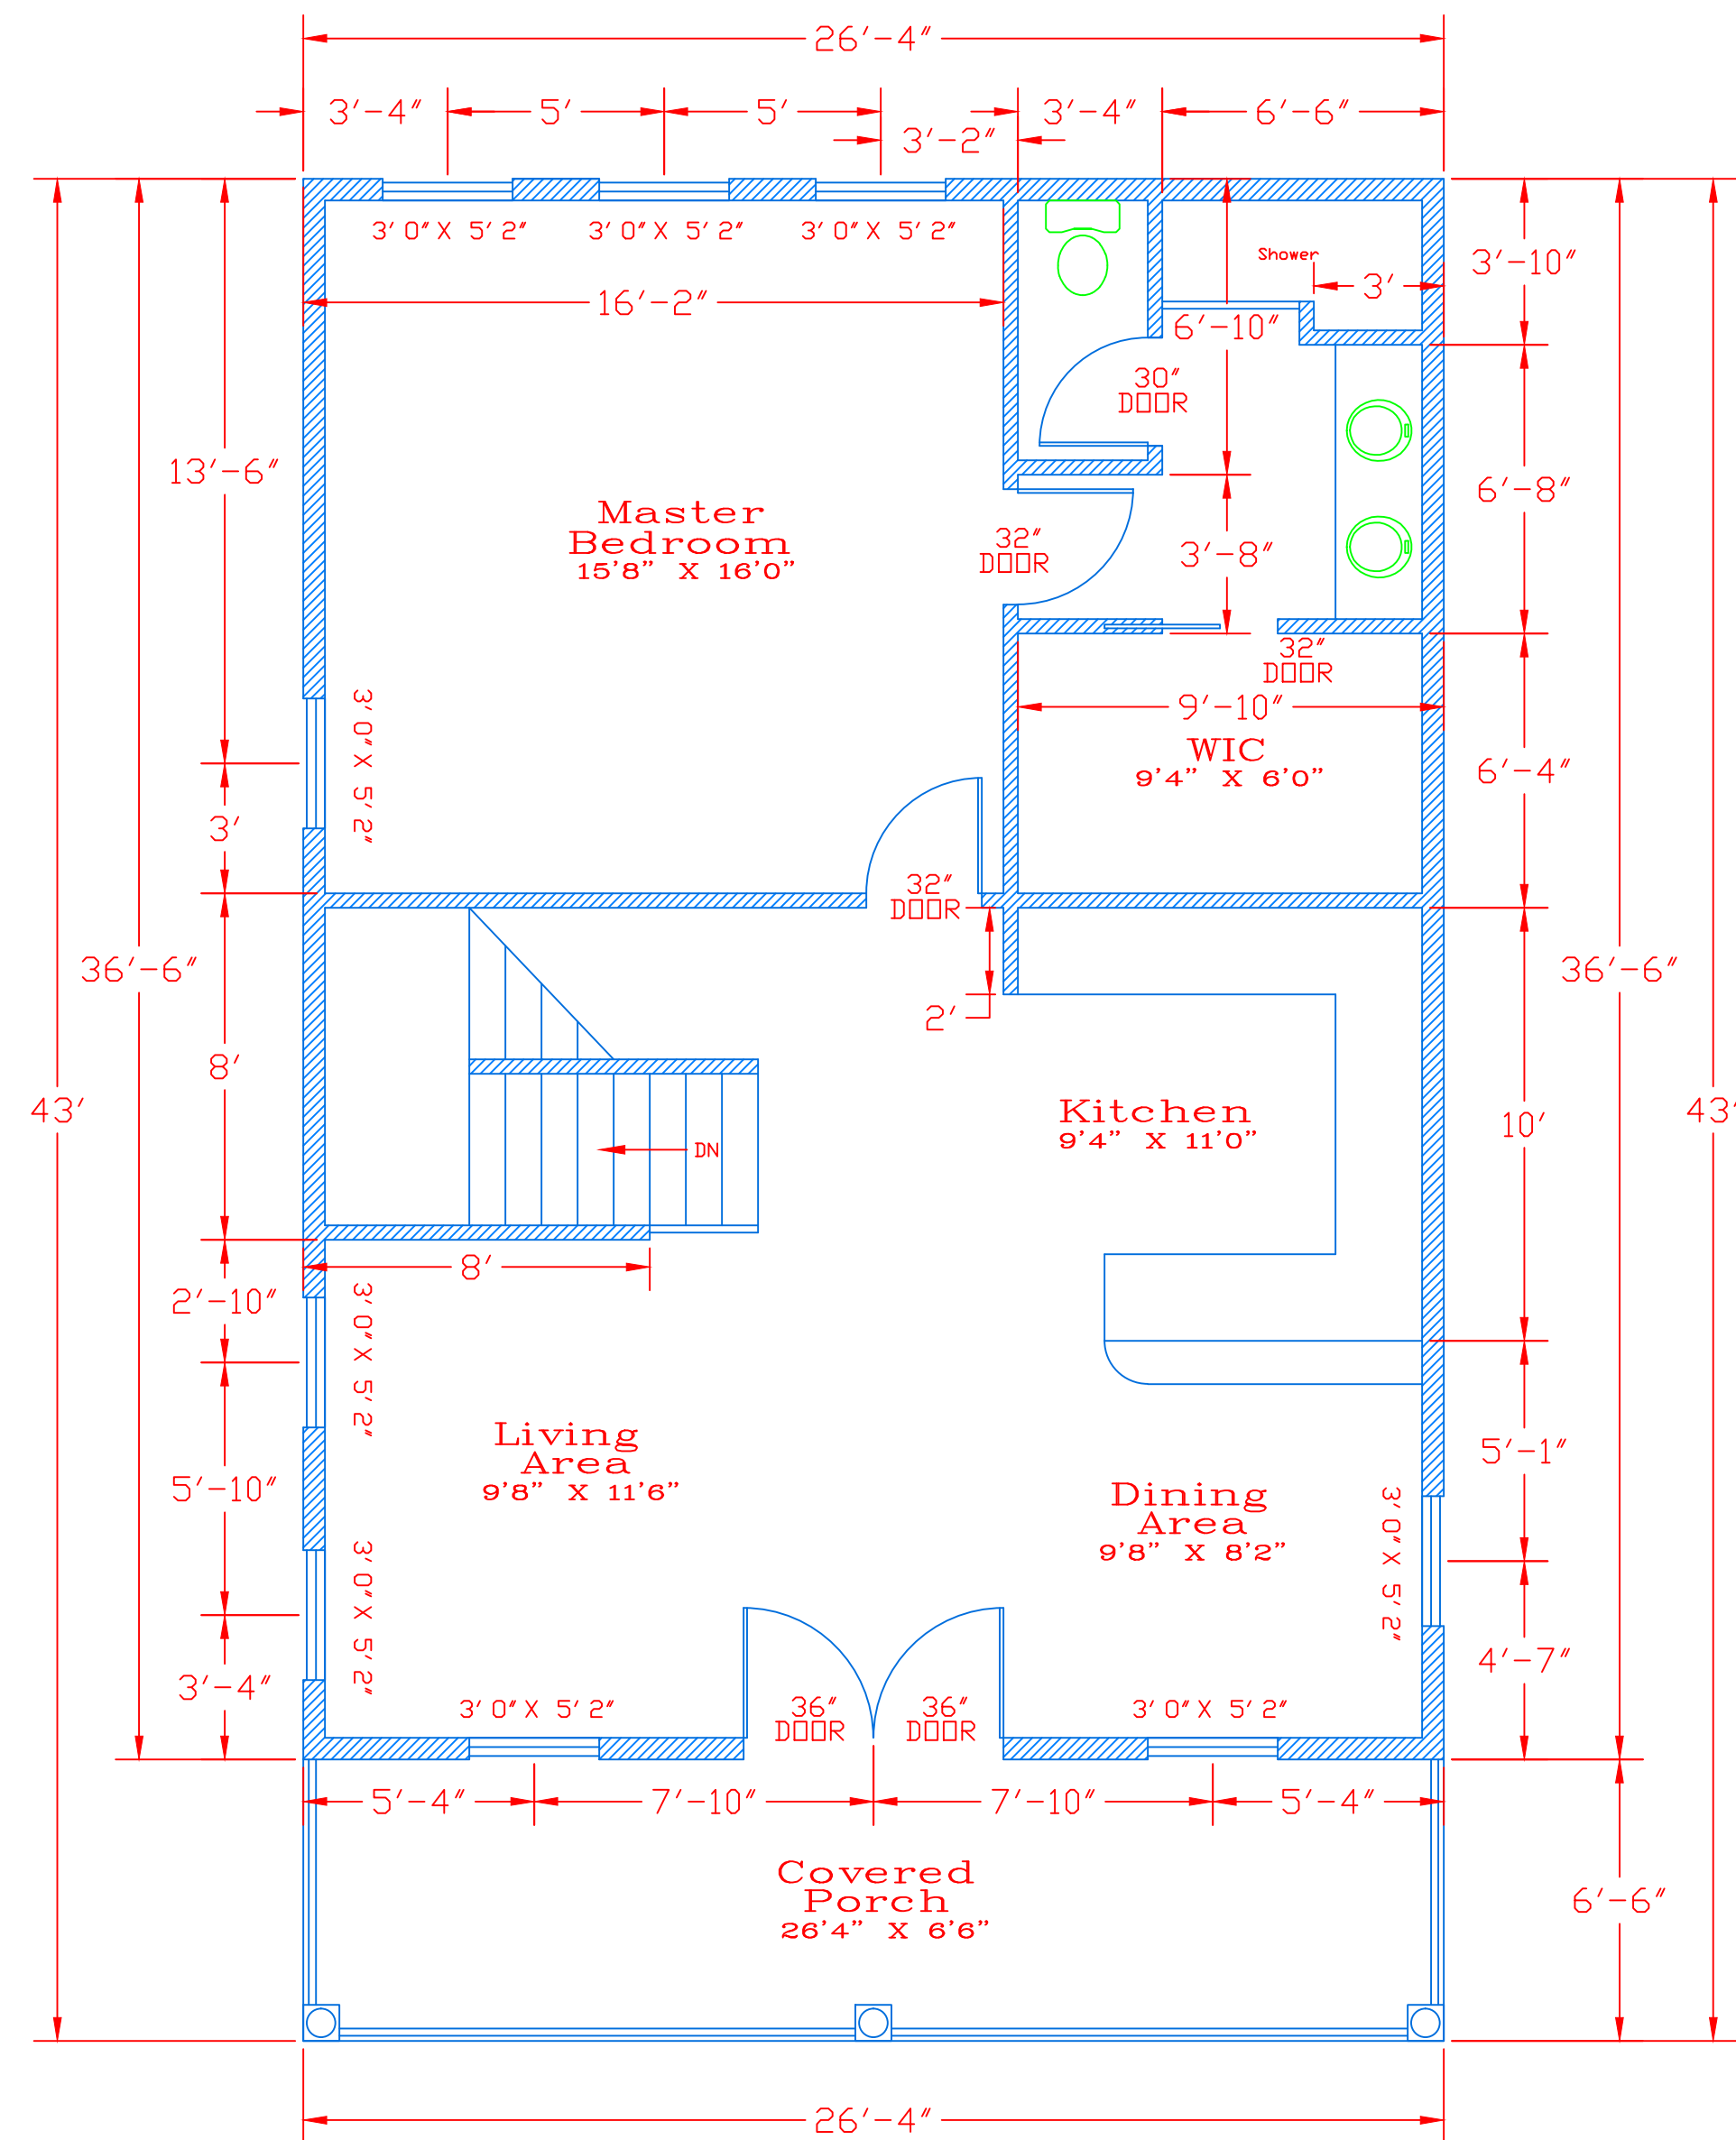

Second Floor
9' CEILING

THESE DRAWINGS AND ANY ATTACHED DOCUMENTS ARE THE SOLE PROPERTY OF ADAM M. JORDAN. ANY REPRODUCTION, IN WHOLE OR IN PART WITHOUT THE WRITTEN PERMISSION OF (ADAM M. JORDAN), THESE DRAWINGS WERE PRODUCED FOR THE CLIENT NAMED AND ARE NOT TO BE REUSED, WITHOUT THE WRITTEN PERMISSION OF (ADAM M. JORDAN). THE CONTRACTOR SHALL VERIFY EXISTING CONDITIONS AND SHALL CONFIRM MEASUREMENTS, MATERIALS AND ALL OTHER PERTINENT DESIGN DECISIONS PRIOR TO THE START OF CONSTRUCTION. THE CONTRACTOR SHALL BE SOLELY RESPONSIBLE FOR OBTAINING ALL NECESSARY PERMITS AND ENGINEERING DESIGNS. ENGINEERING DESIGNS SHALL SUPERSEDE THESE DRAWINGS. ADAM M. JORDAN IS NOT NOR DOES HE REPRESENT HIMSELF TO BE AN ARCHITECT OR ENGINEER.

BUILDING CODES CAN VARY FOR DIFFERENT GEOGRAPHICAL LOCATIONS AND THESE PLANS MAY NOT COMPLY WITH THE CODES GOVERNING THE PURCHASER'S BUILDING SITE. THEREFORE, IT IS THE PURCHASER'S RESPONSIBILITY TO CONSULT WITH THE PROPER CONSTRUCTION PROFESSIONALS TO ASCERTAIN THE SUITABILITY OF THESE PLANS FOR THAT SITE AND, IF NECESSARY, MAKE ANY CHANGES OR VARIATIONS REQUIRED. ALL CHANGES SHALL BE THE RESPONSIBILITY OF THE PURCHASER AND THE PURCHASER'S CONSTRUCTION ADVISORS.

PLAN DESIGNED FOR:	BUNGALOW BAY
DRAWN BY:	ADAM JORDAN RESIDENTIAL DESIGN

March 20, 2019
January 28, 2019
January 24, 2019

ADAM JORDAN
RESIDENTIAL DESIGN
309 CLOVER BROOK CIRCLE
CONWAY, S.C. 29526
(843) 283-6204

CLK BUILDERS, INC.
195 PRATHER PARK DRIVE
MYRTLE BEACH, SOUTH CAROLINA

Dimensions

SHEET
3 OF 3
SCALE
1/4" = 1'-0"

Options:
Elevator, Front Screened Porch, Exterior Staircase



REAR ELEVATION
SCALE: 1/4" = 1'



LET SIDE ELEVATION
SCALE: 1/4" = 1'




FRONT ELEVATION
SCALE: 1/4" = 1'



RIGHT SIDE ELEVATION
SCALE: 1/4" = 1'

SOLAN ASSOCIATES, P.C.
ENGINEERING, PLANNING & LAND SURVEYING
Office: (843) 488-3400
Fax: (843) 488-3401
212 Main St., Suite A
Conway, SC 29526

THIS DOCUMENT IS THE PROPERTY OF SOLAN ASSOCIATES, P.C., AND ALL COPYRIGHTS ARE RESERVED AS OF THE DATE SHOWN HEREON. COPIES OF THIS DOCUMENT WITHOUT ENGINEER'S/SURVEYOR'S SEAL AND SIGNATURE ARE INVALID.

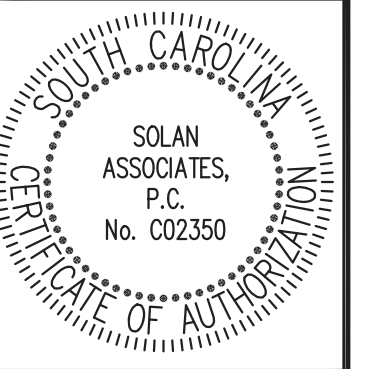


ELEVATIONS
SINGLE-FAMILY RESIDENCE FOR:
139 McILROY COURT, BUNGALOW BAY - LOT 10
MURRELLS INLET, SC
PREPARED FOR: CLK BUILDERS, INC.

FILE NO. 18-030
SCALE As Noted
DATE 6-18-20
DRAWN BY JS
CHECKED BY


DWG NO.

1

SHEET 1 OF 4

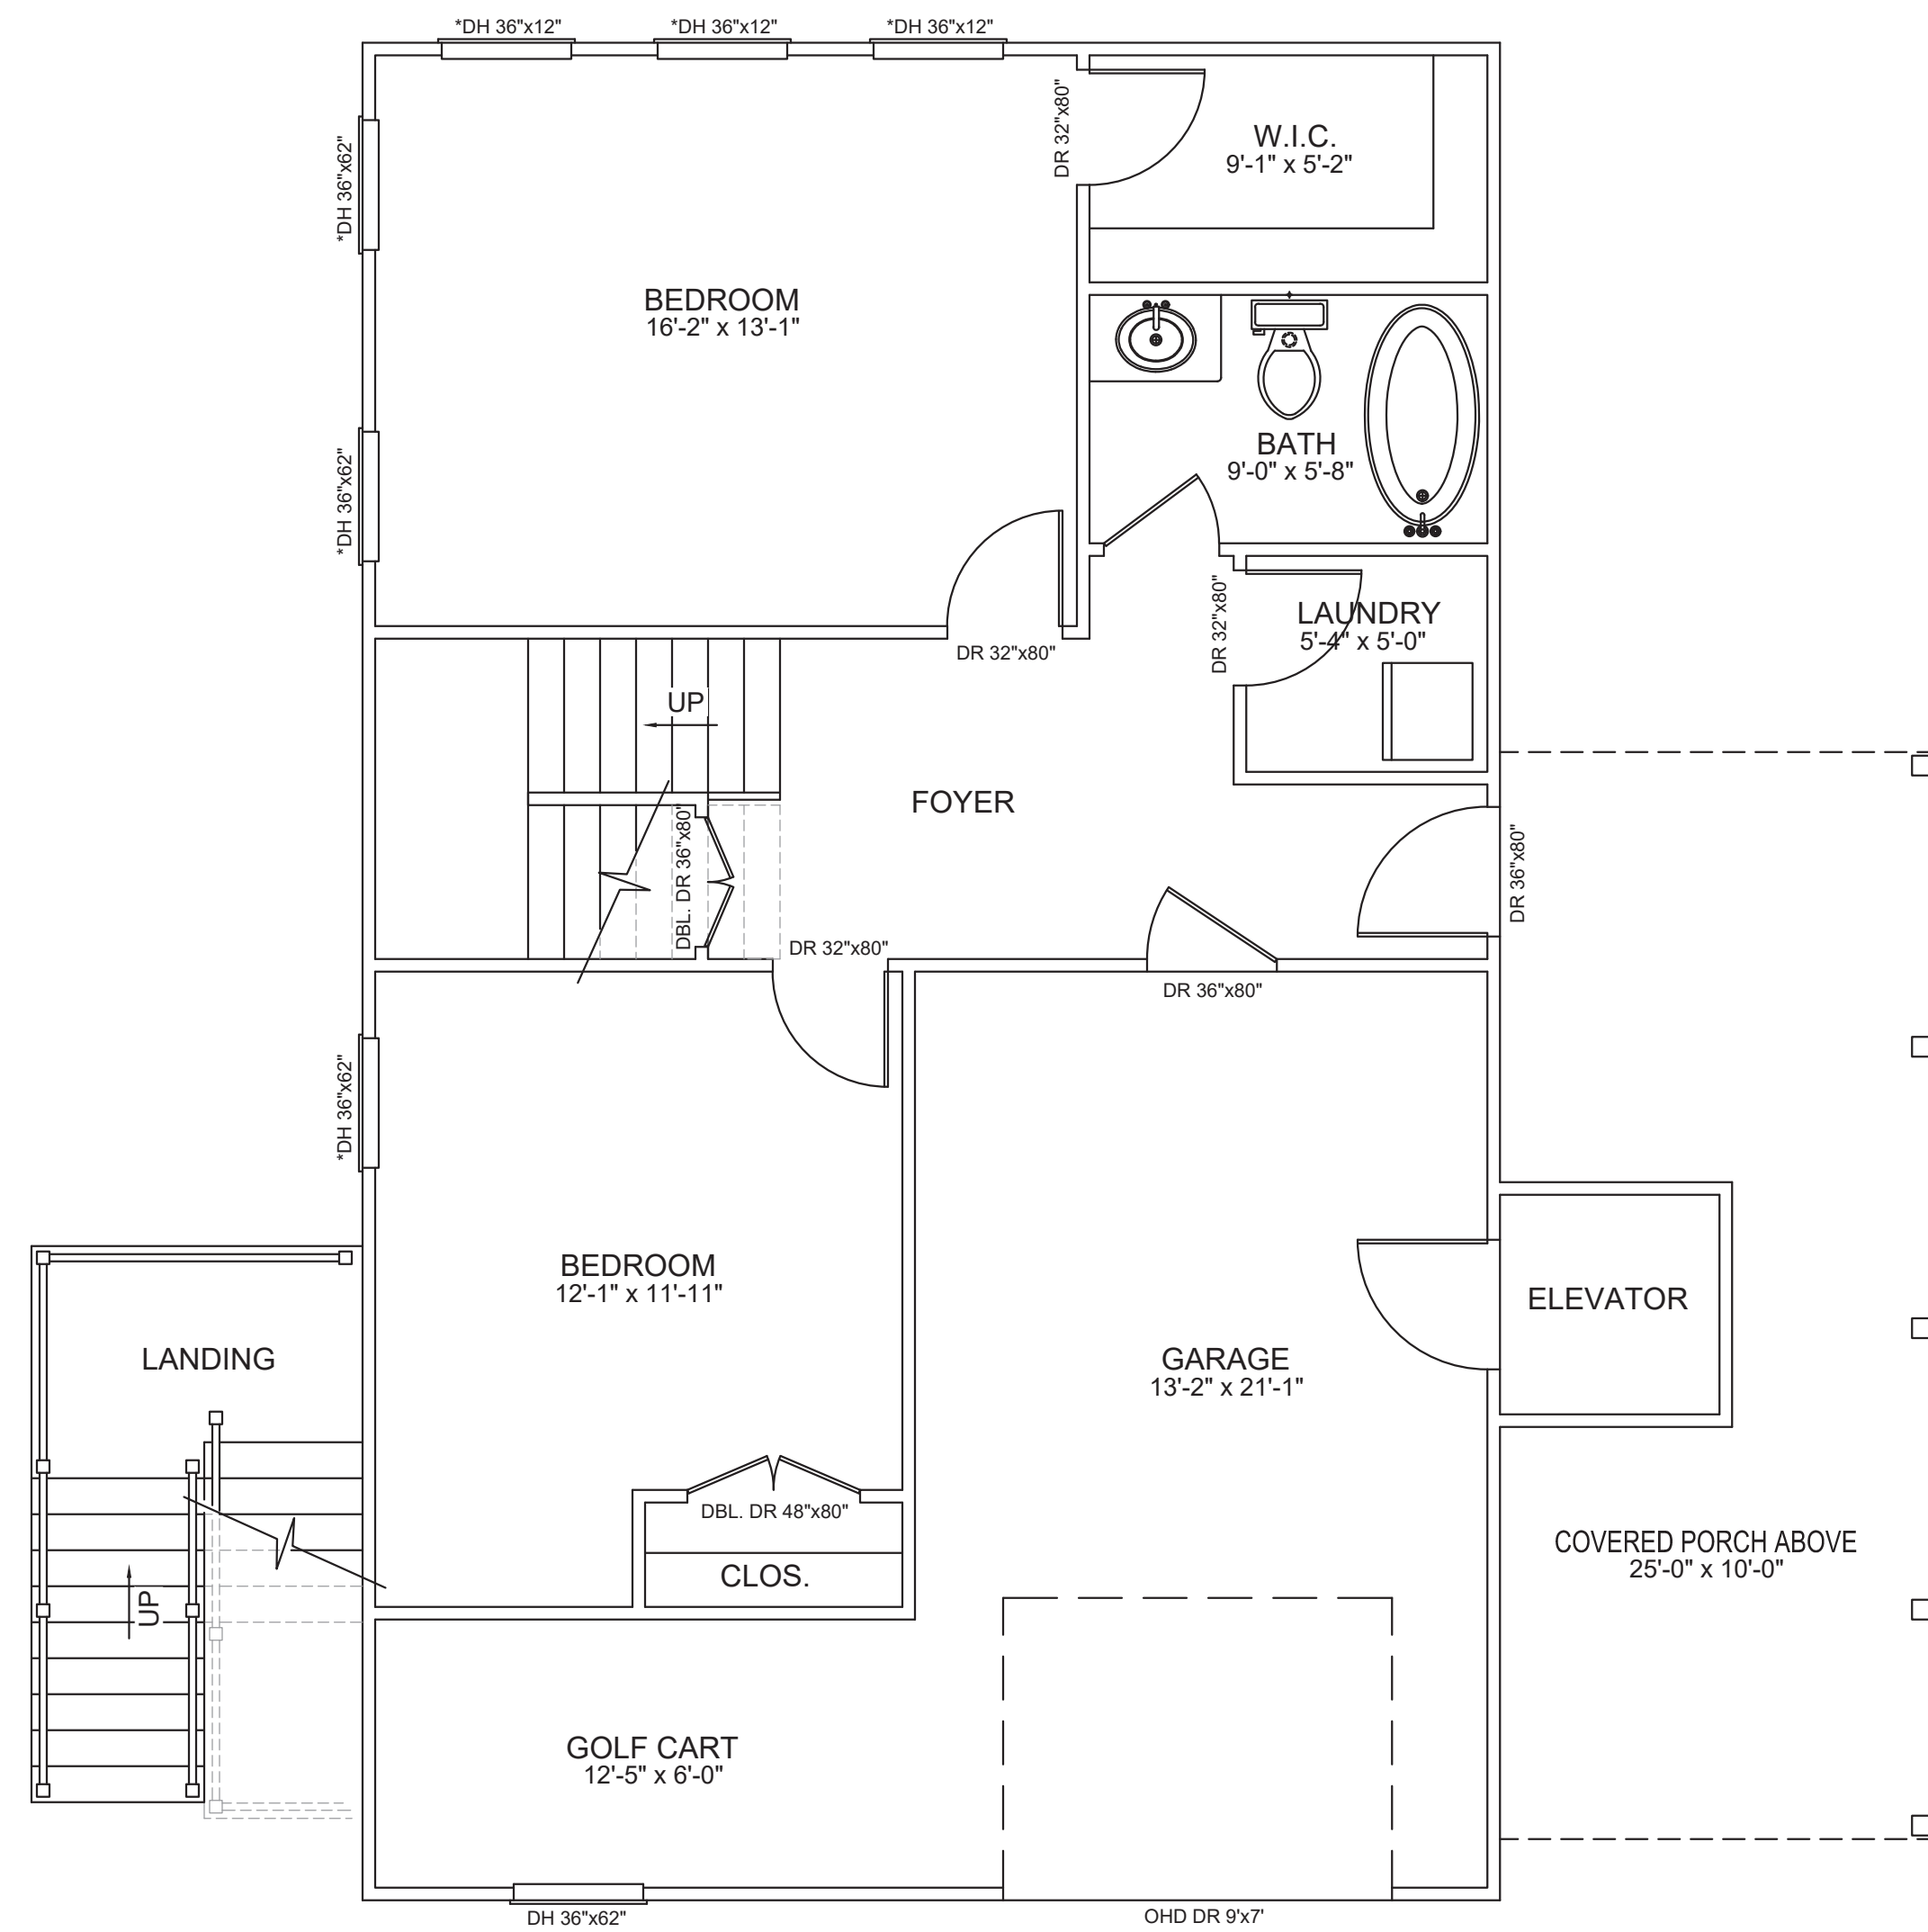


FIRST LEVEL FLOOR PLAN
SCALE: 1/4" = 1'

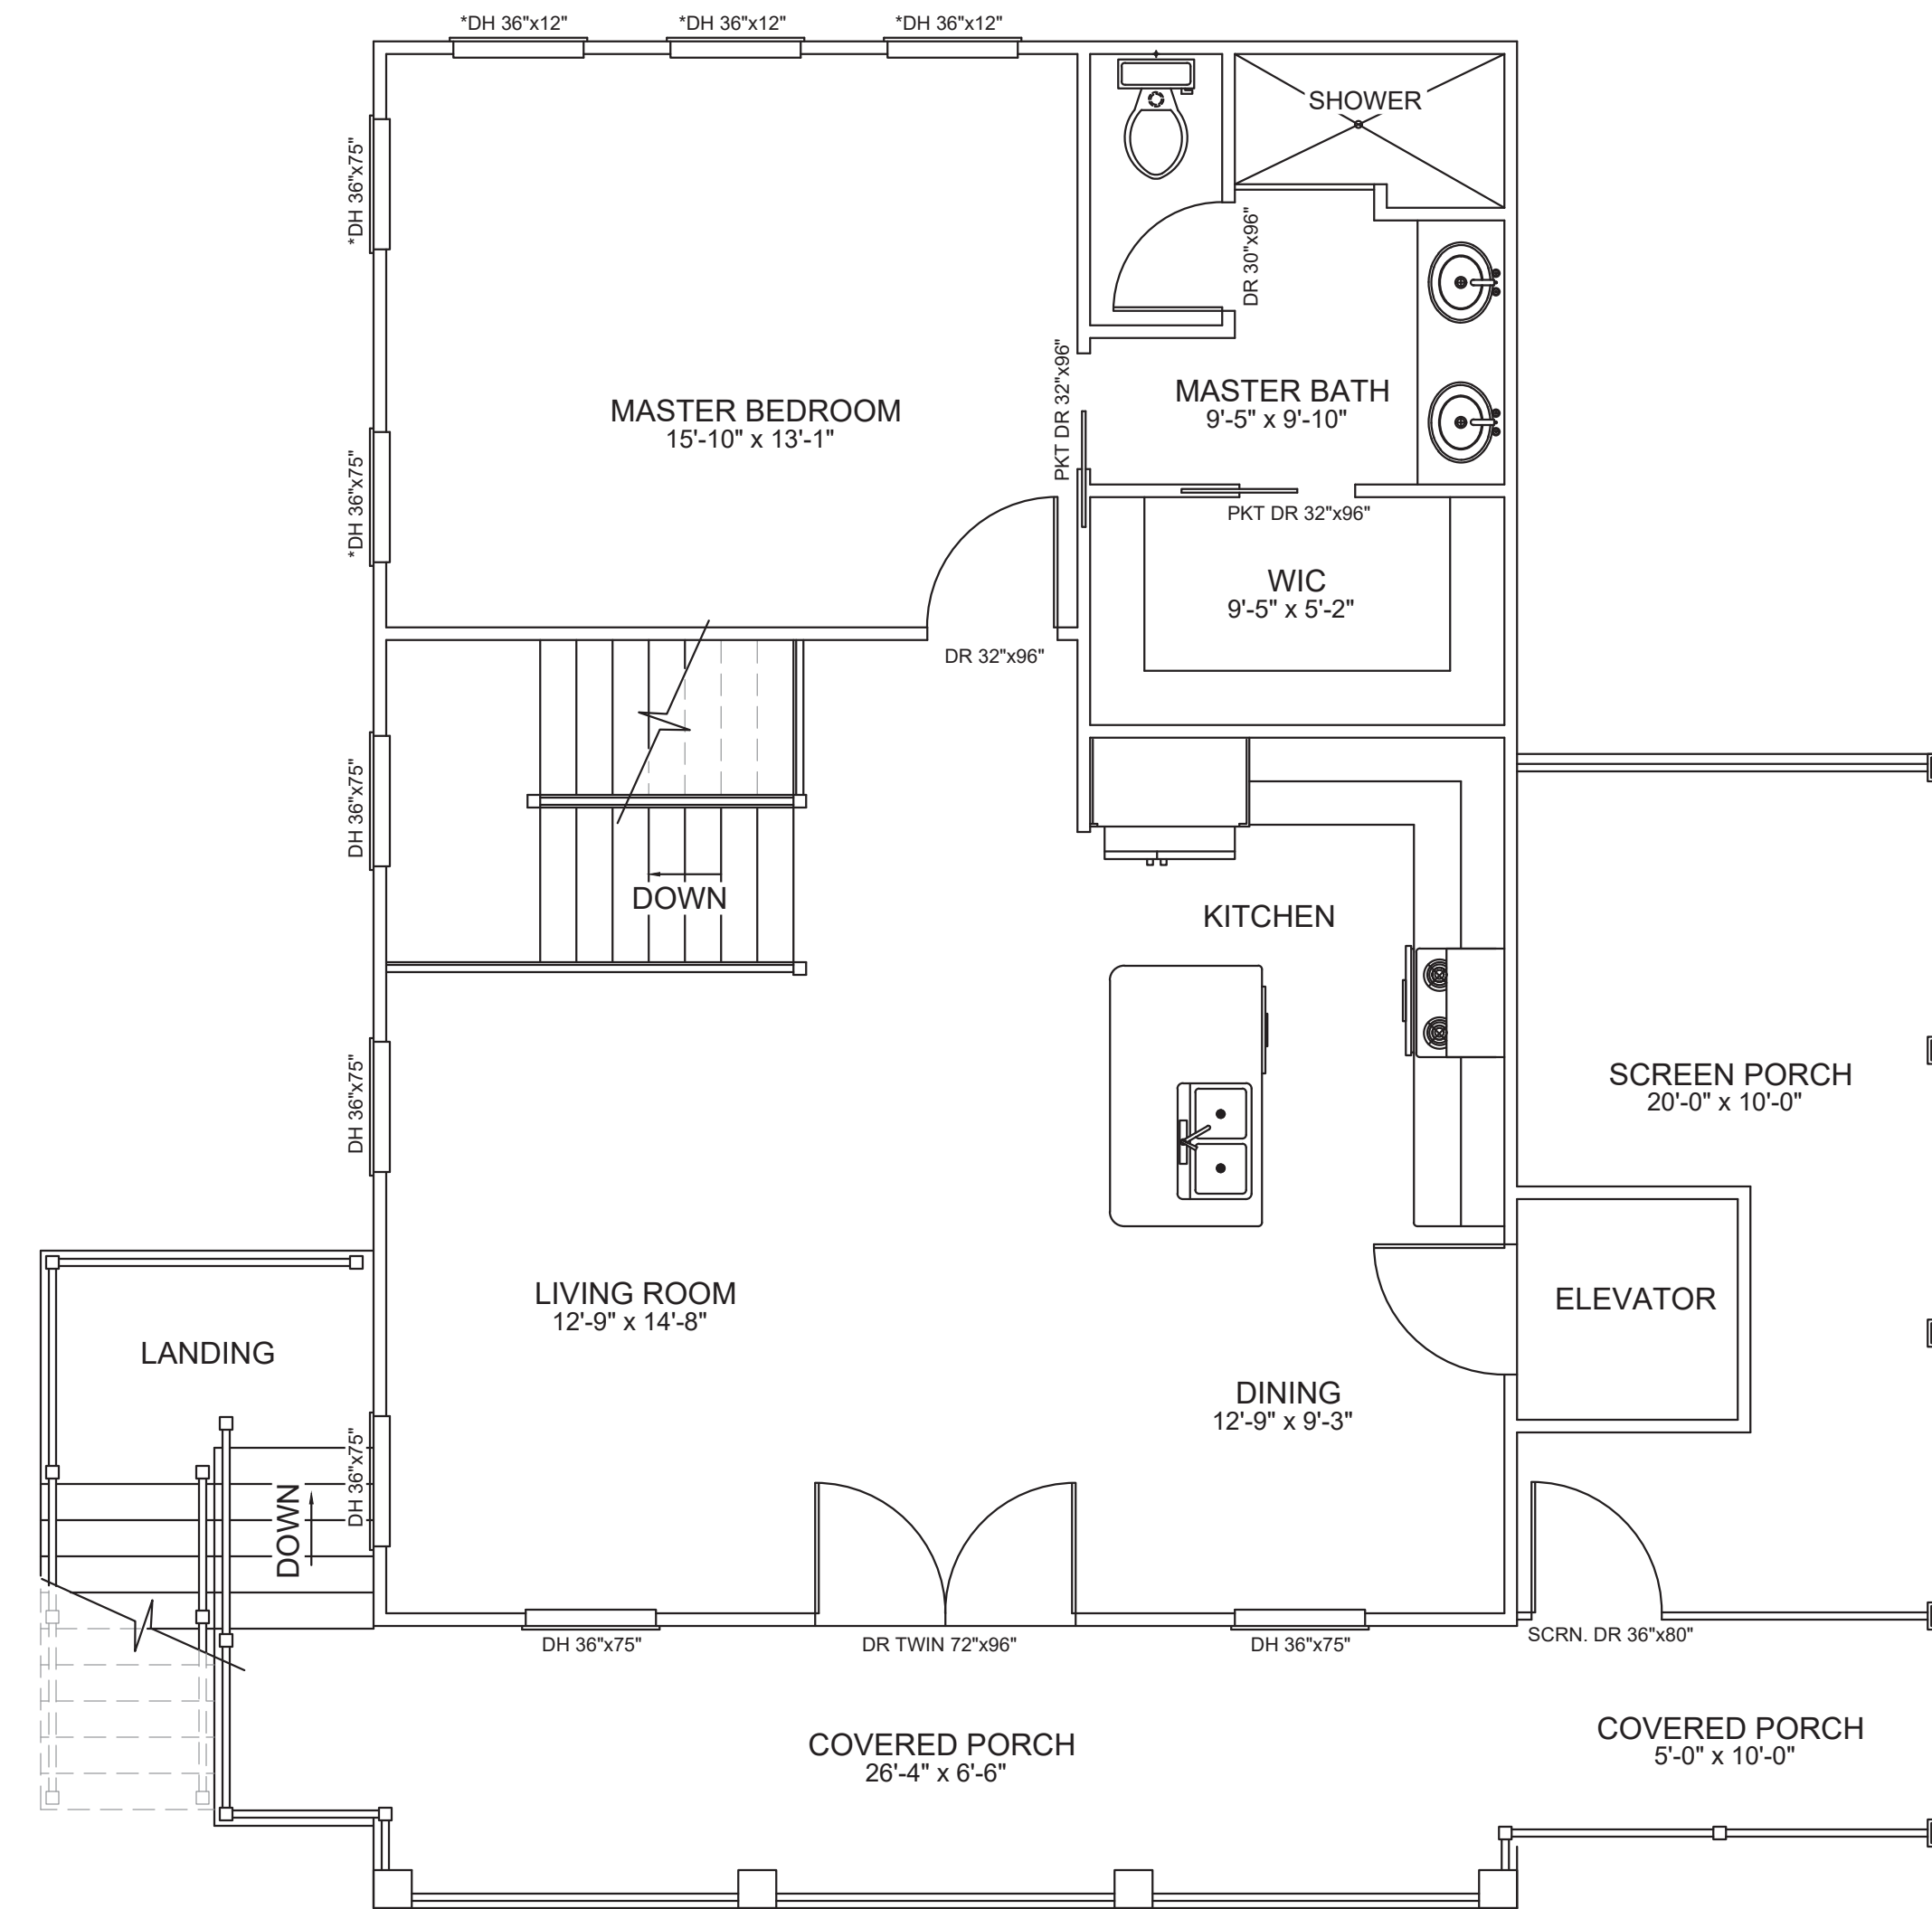


SECOND LEVEL FLOOR PLAN
SCALE: 1/4" = 1'

THIS DOCUMENT IS THE PROPERTY OF SOLAN ASSOCIATES, P.C. AND ALL COPYRIGHTS ARE RESERVED AS OF THE DATE SHOWN HEREON. COPIES OF THIS DOCUMENT WITHOUT ENGINEER/SURVEYOR'S SEAL AND SIGNATURE ARE INVALID.

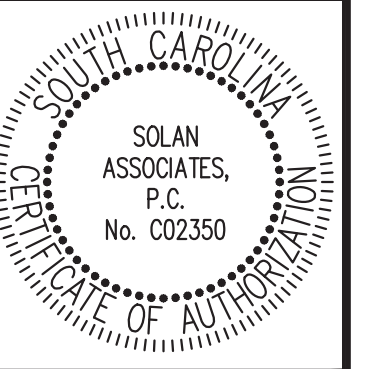


FLOOR PLAN
SINGLE-FAMILY RESIDENCE FOR:
139 McILROY COURT, BUNGALOW BAY - LOT 10
MURRELLS INLET, SC
PREPARED FOR: CLK BUILDERS, INC.

FILE NO.	18-030
SCALE	As Noted
DATE	8-18-20
DRAWN BY	JS
CHECKED BY	
DWG NO.	

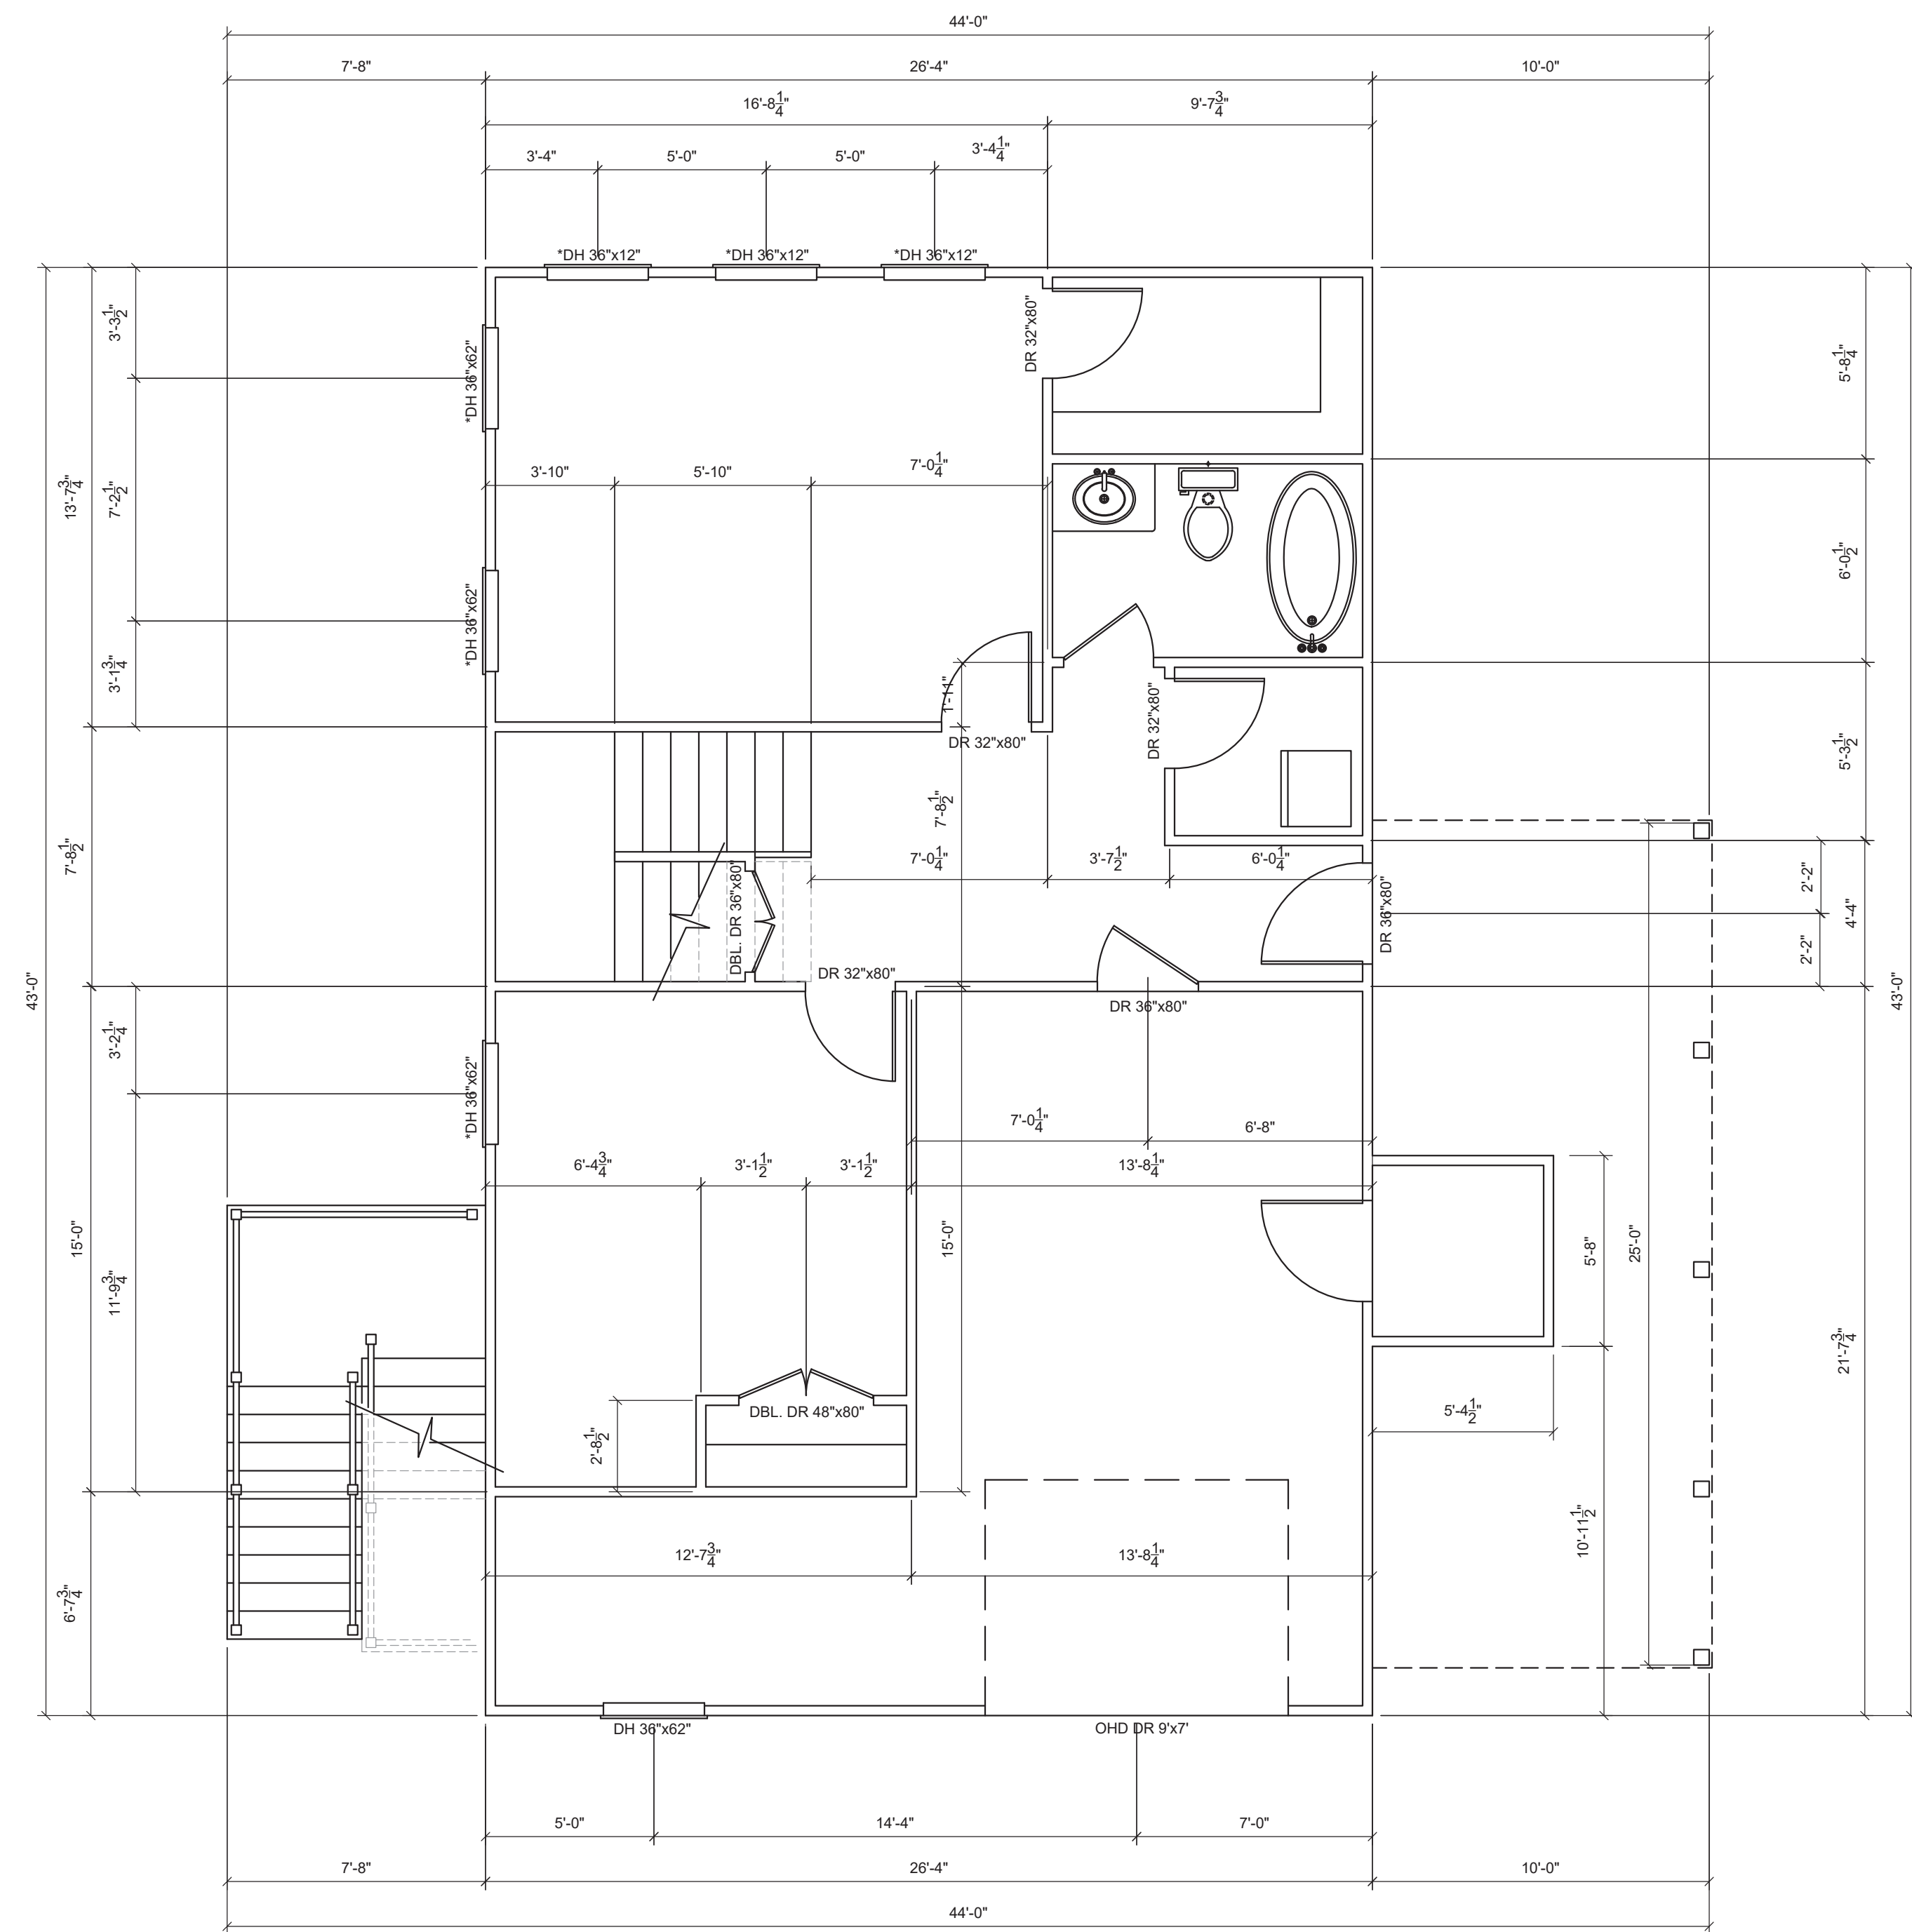


FIRST LEVEL DIMENSION PLAN
SCALE: 1/4" = 1'

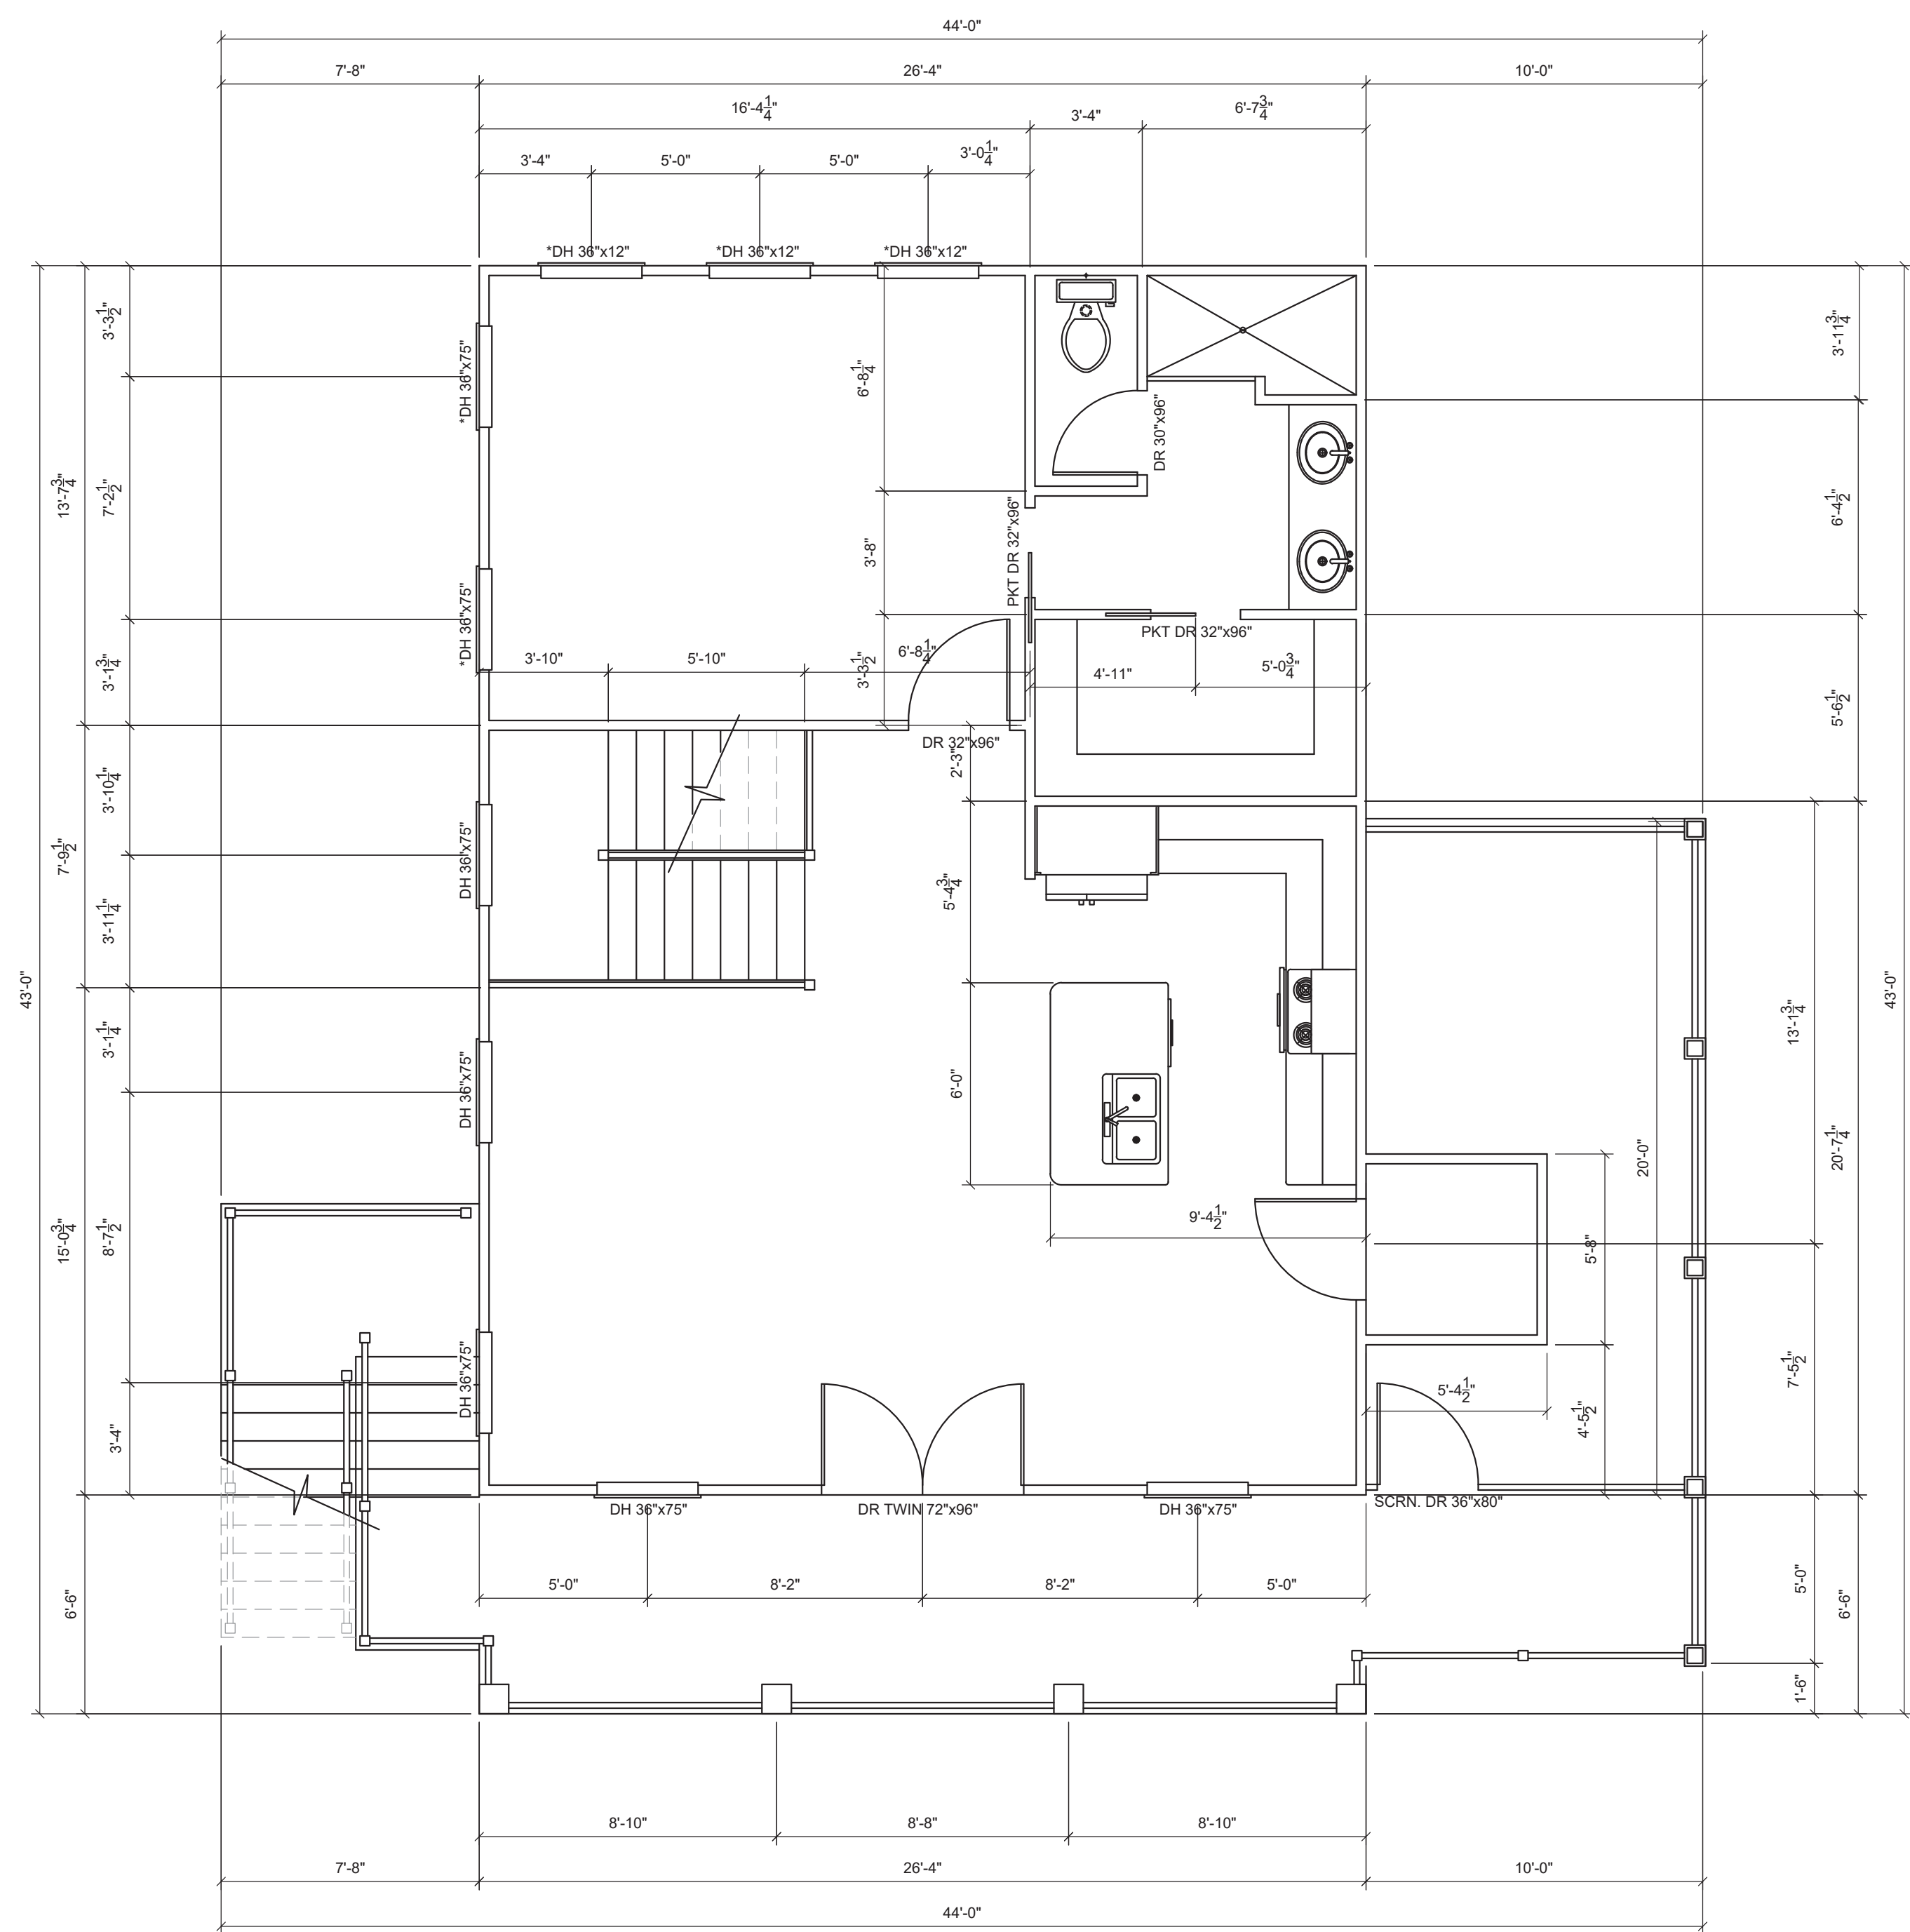

SECOND LEVEL DIMENSION PLAN
SCALE: 1/4" = 1'

THIS DOCUMENT IS THE PROPERTY OF SOLAN ASSOCIATES, P.C. AND ALL COPYRIGHTS ARE RESERVED AS OF THE DATE SHOWN HEREON. COPIES OF THIS DOCUMENT WITHOUT ENGINEER/SURVEYOR'S SEAL AND SIGNATURE ARE INVALID.

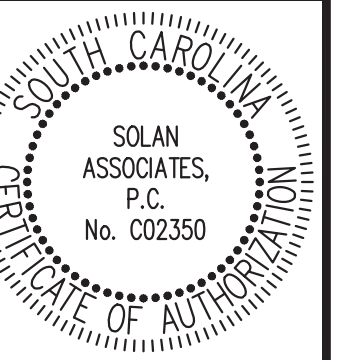

DIMENSION PLAN
SINGLE-FAMILY RESIDENCE FOR:
139 McILROY COURT, BUNGALOW BAY - LOT 10
MURRELLS INLET, SC
PREPARED FOR: CLK BUILDERS, INC.

FILE NO.	18-030
SCALE	As Noted
DATE	8-18-20
DRAWN BY	JS
CHECKED BY	
DWG NO.	

*Options:
Front Screened Porch, Exterior Staircase*



REAR ELEVATION
SCALE: 1/4" = 1'



LET SIDE ELEVATION
SCALE: 1/4" = 1'




FRONT ELEVATION
SCALE: 1/4" = 1'



RIGHT SIDE ELEVATION
SCALE: 1/4" = 1'

SOLAN ASSOCIATES, P.C.
ENGINEERING, PLANNING & LAND SURVEYING
212 Main St., Suite A
Conway, SC 29526
Office: (843) 488-3400
Fax: (843) 488-3401


THIS DOCUMENT IS THE PROPERTY OF SOLAN ASSOCIATES, P.C. AND ALL COPYRIGHTS ARE RESERVED AS OF THE DATE SHOWN HEREON. COPIES OF THIS DOCUMENT WITHOUT ENGINEER'S/SURVEYOR'S SEAL AND SIGNATURE ARE INVALID.

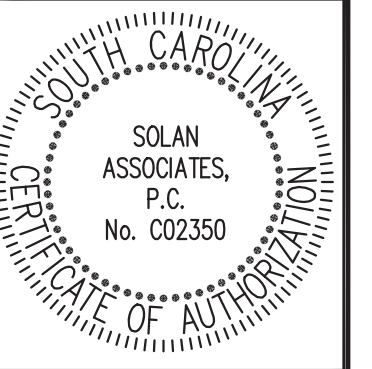


ELEVATIONS
SINGLE-FAMILY RESIDENCE FOR:
158 McILROY COURT, BUNGALOW BAY - LOT 17
MURRELLS INLET, SC
PREPARED FOR: CLK BUILDERS, INC.

FILE NO. 18-030
SCALE As Noted
DATE 6-18-20
DRAWN BY JS
CHECKED BY

DWG NO.

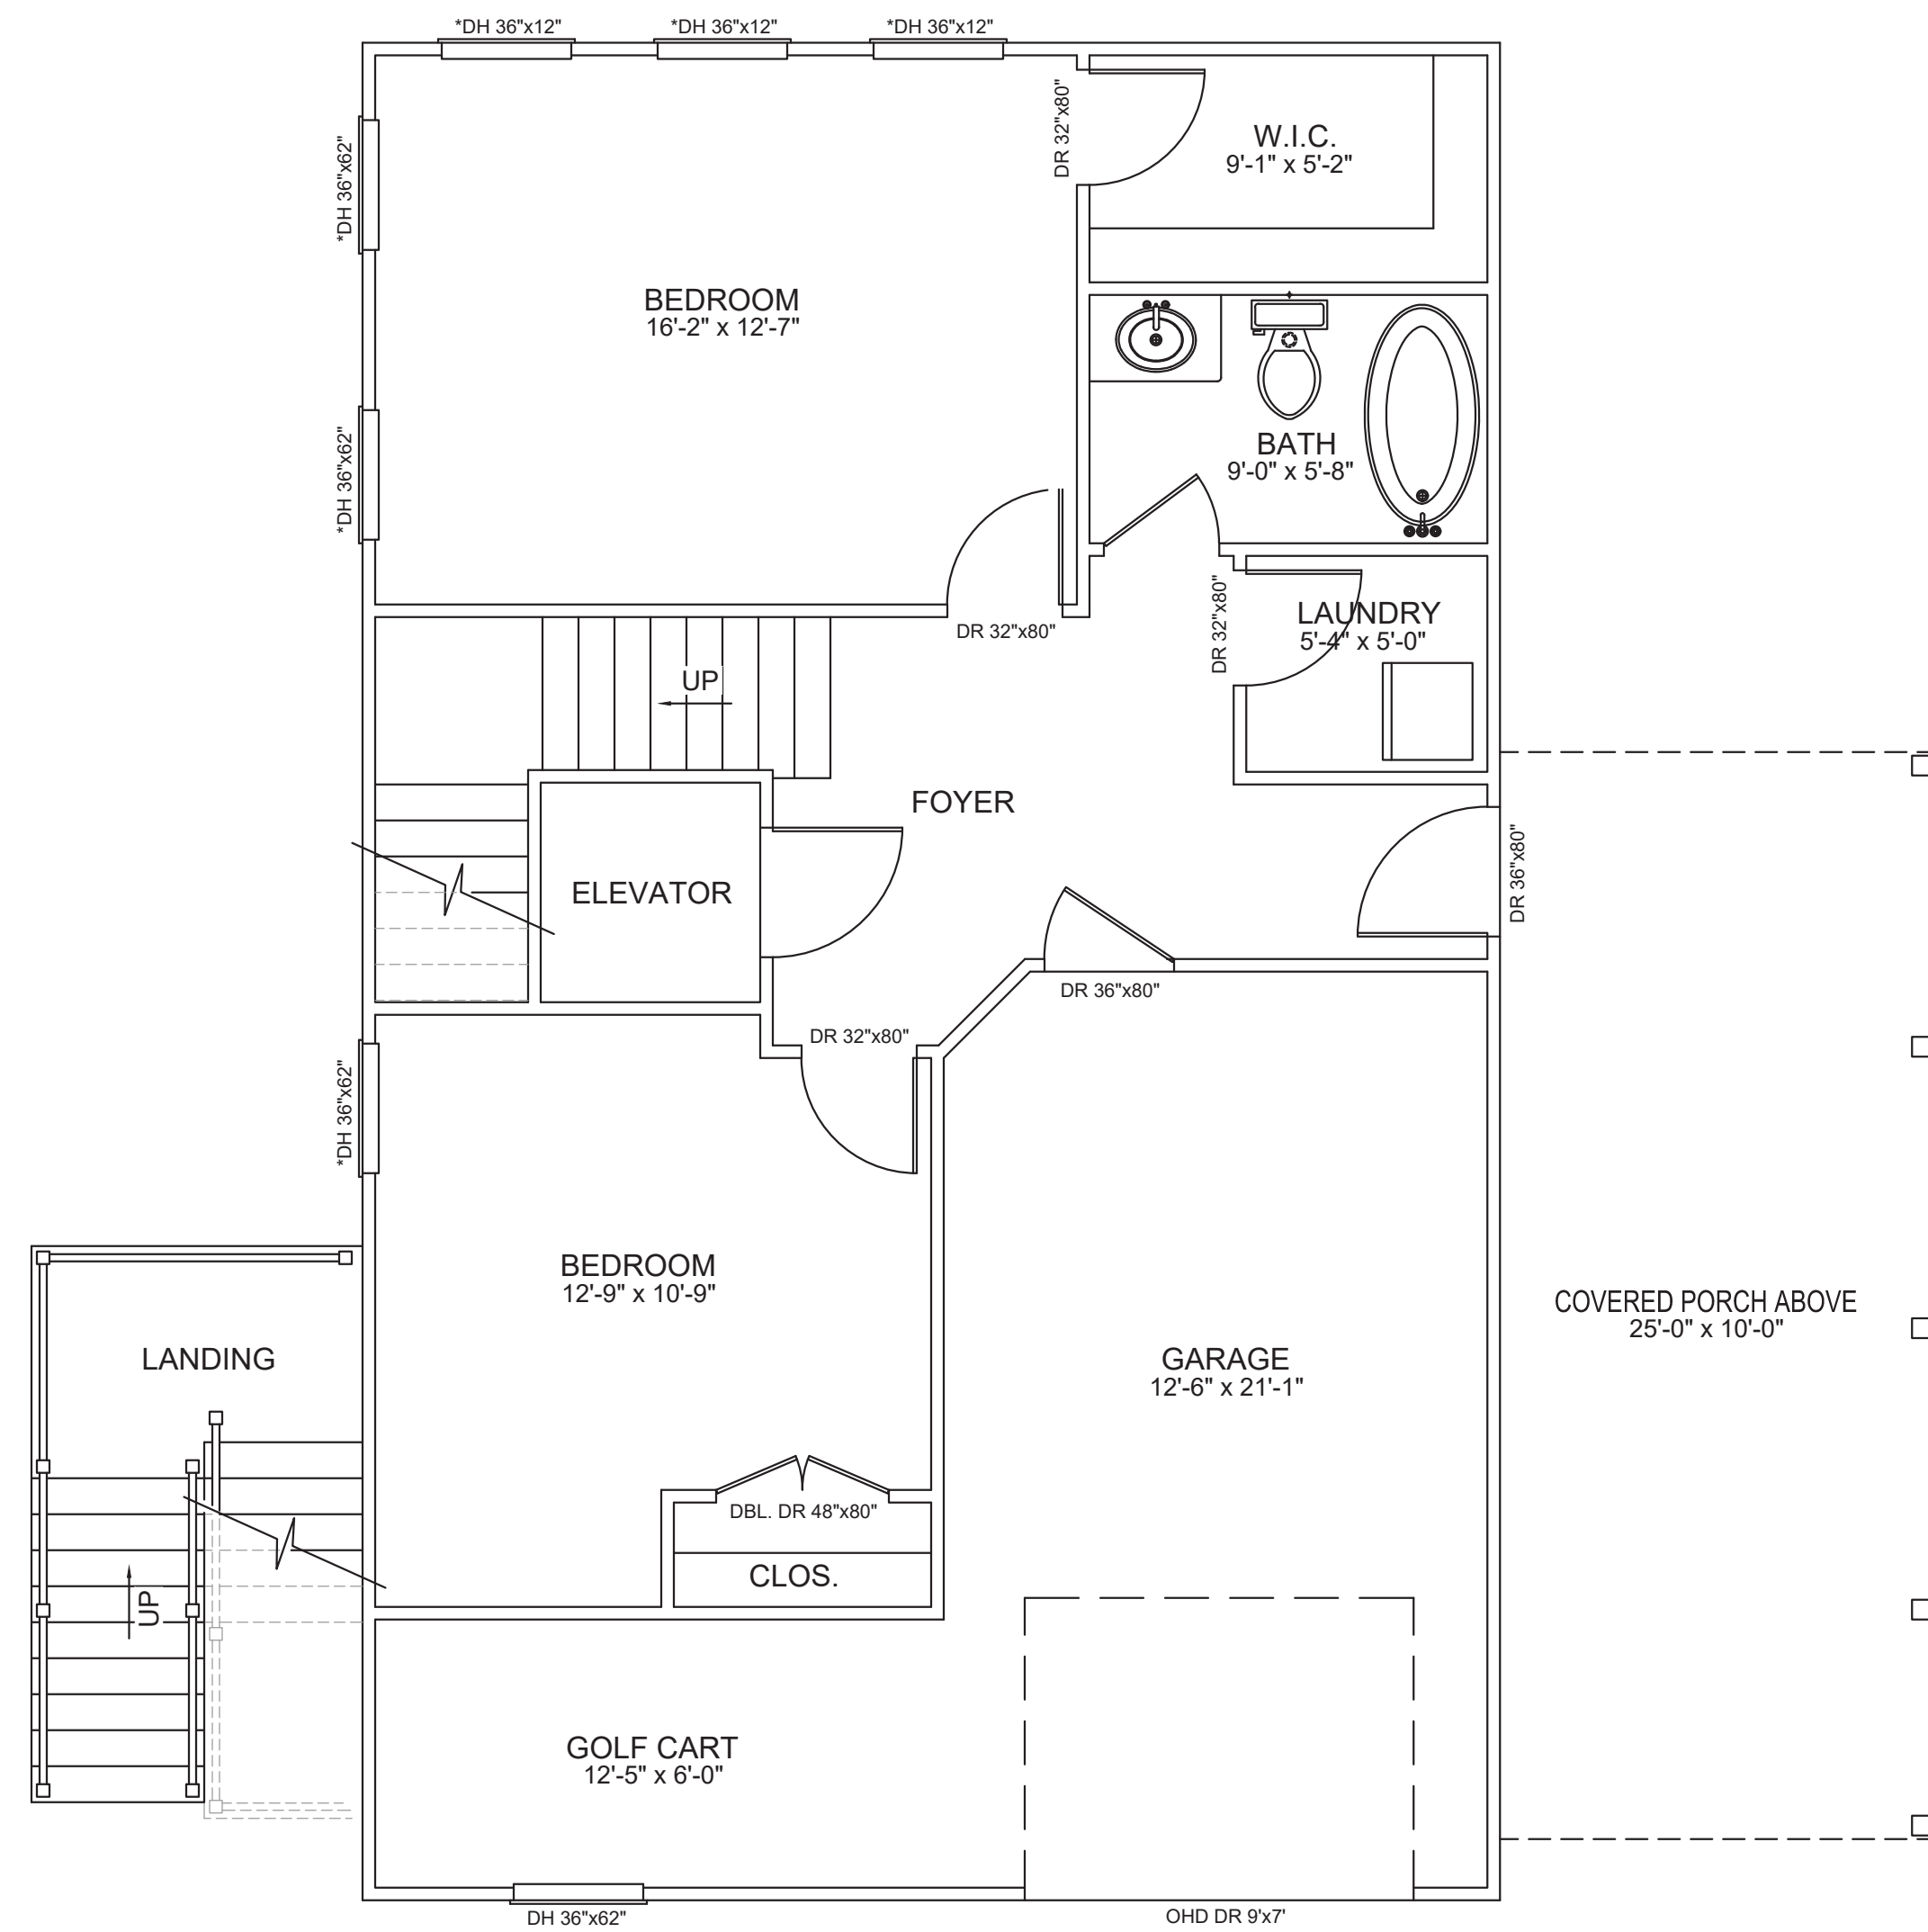


FIRST LEVEL FLOOR PLAN
SCALE: 1/4" = 1'

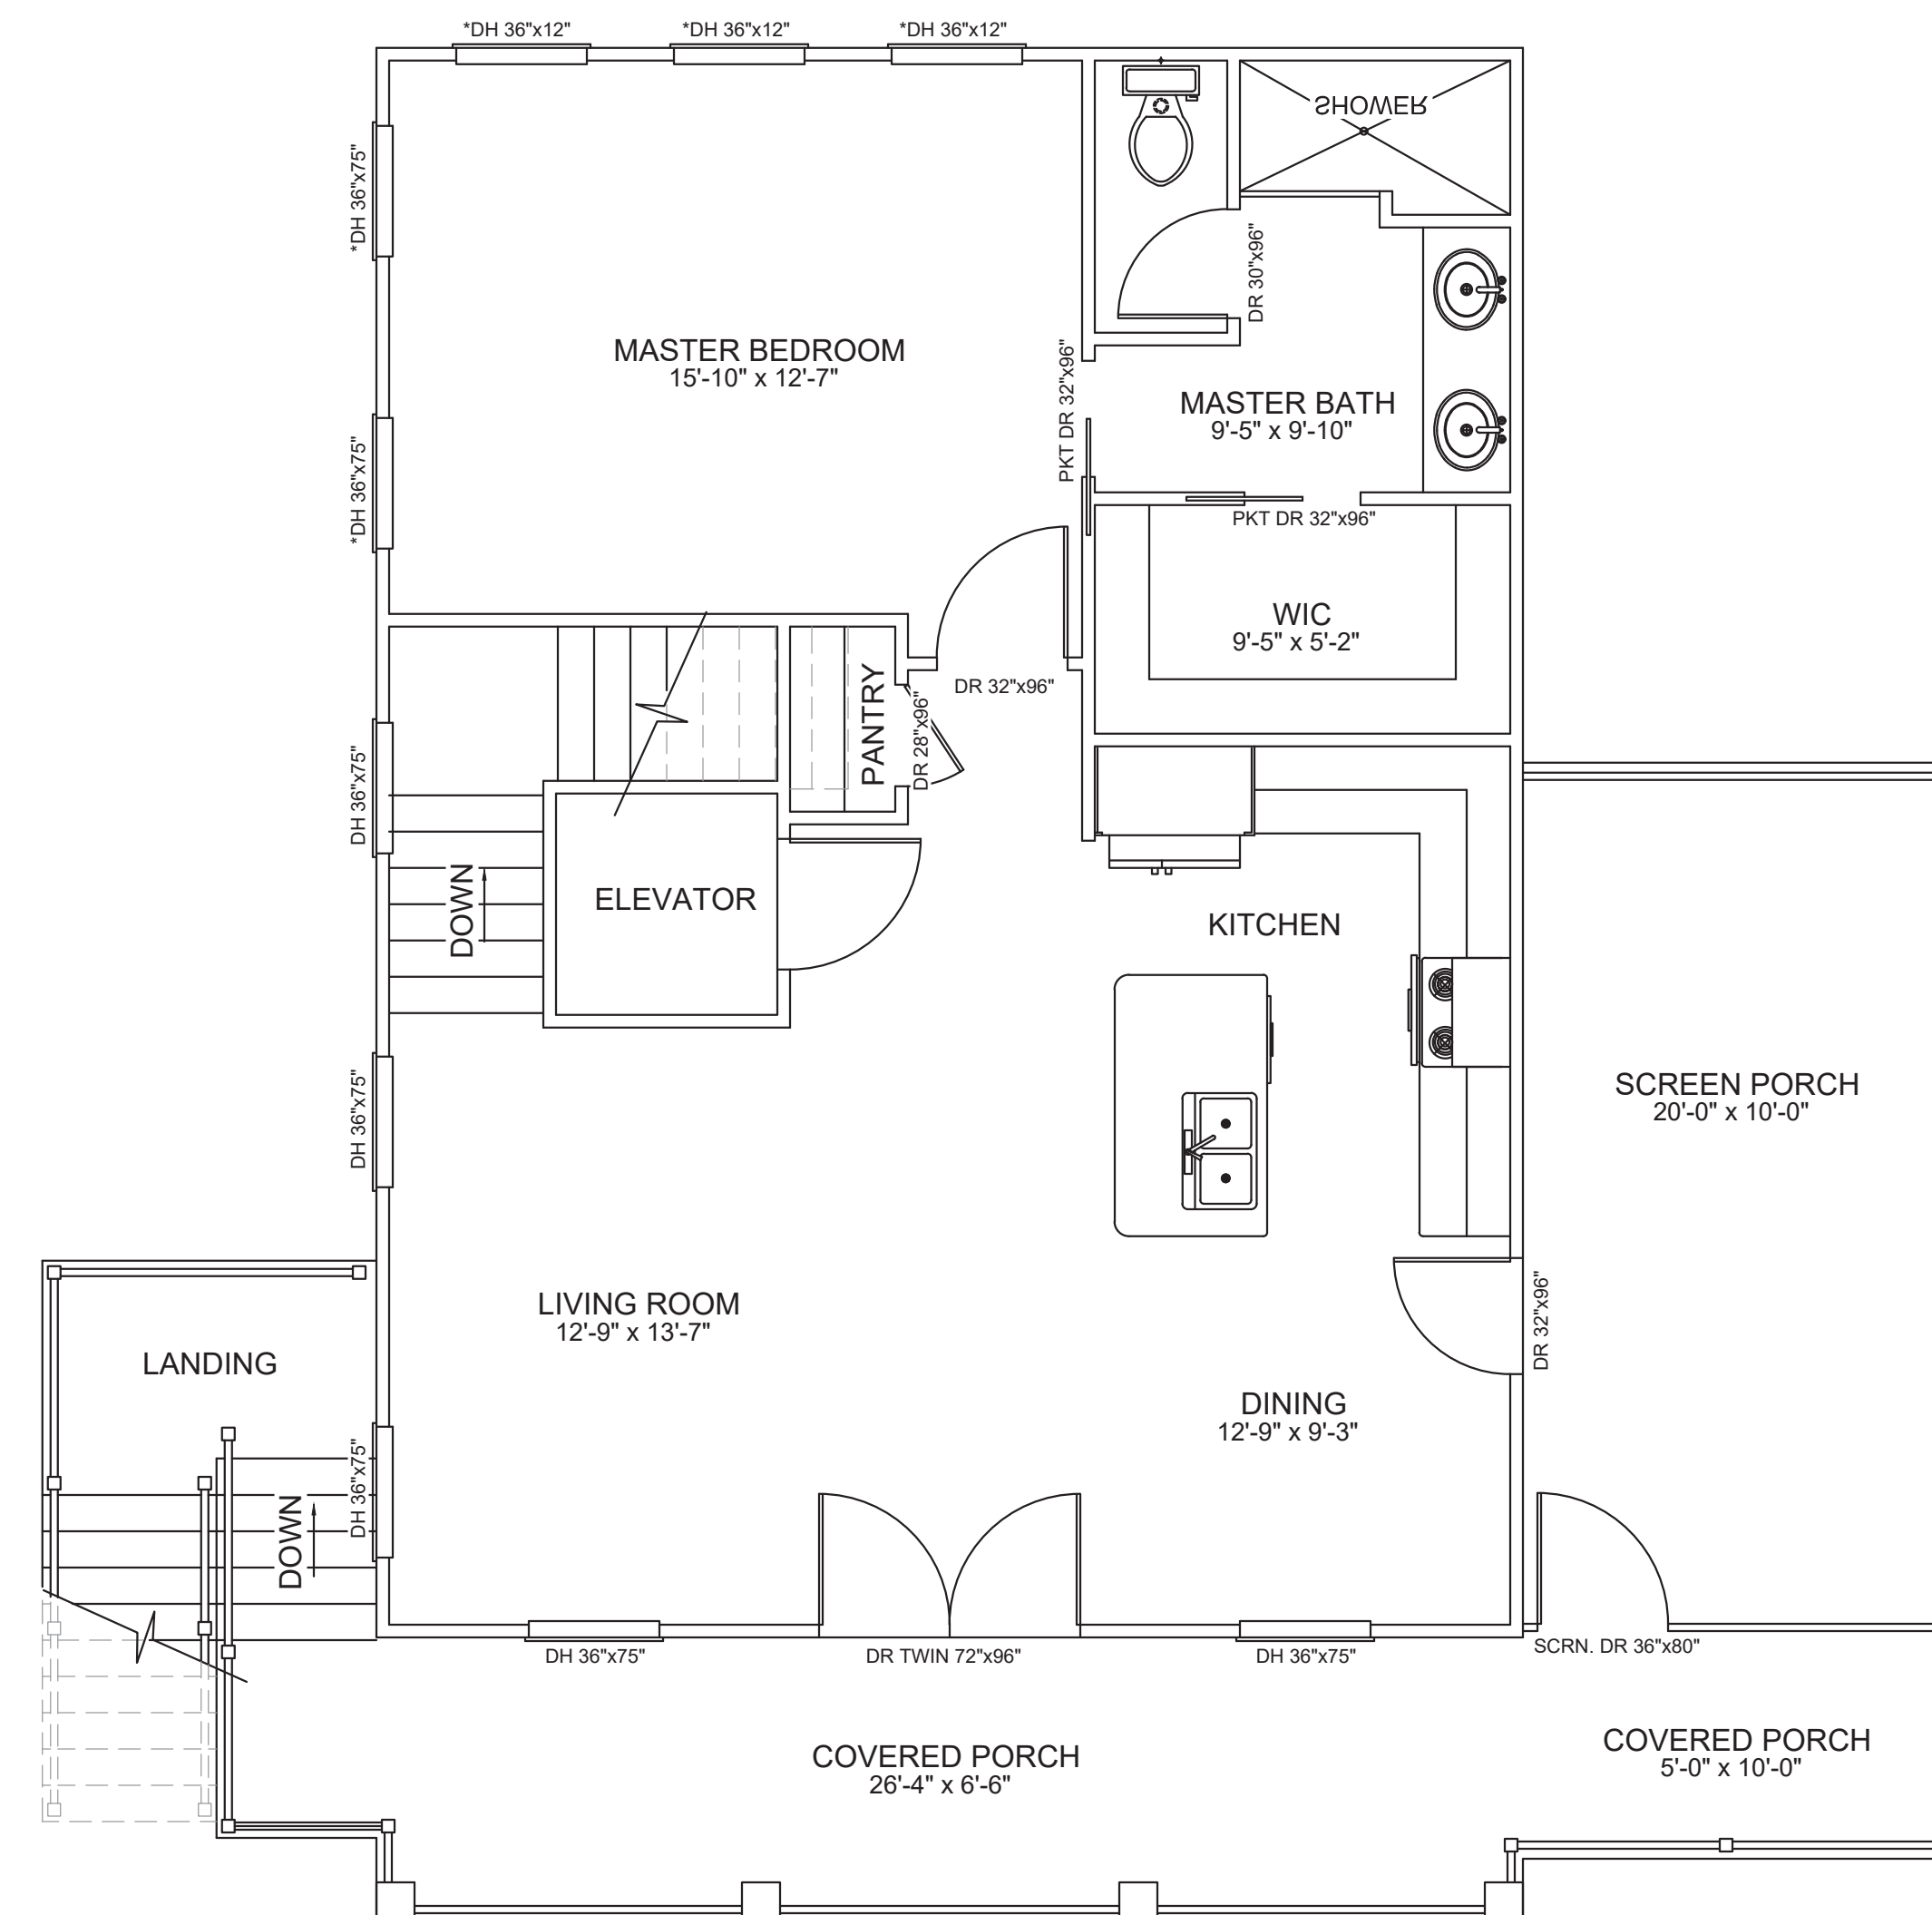


SECOND LEVEL FLOOR PLAN
SCALE: 1/4" = 1'

THIS DOCUMENT IS THE PROPERTY OF SOLAN ASSOCIATES, P.C. AND ALL COPYRIGHTS ARE RESERVED AS OF THE DATE SHOWN HEREON. COPIES OF THIS DOCUMENT WITHOUT ENGINEER/SURVEYOR'S SEAL AND SIGNATURE ARE INVALID.

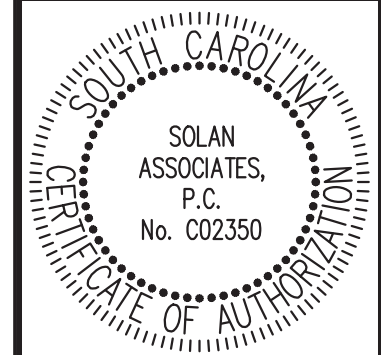


FLOOR PLAN
SINGLE-FAMILY RESIDENCE FOR:
158 McILROY COURT, BUNGALOW BAY - LOT 17
MURRELLS INLET, SC
PREPARED FOR: CLK BUILDERS, INC.

FILE NO.	18-030
SCALE	As Noted
DATE	8-18-20
DRAWN BY	JS
CHECKED BY	
DWG NO.	

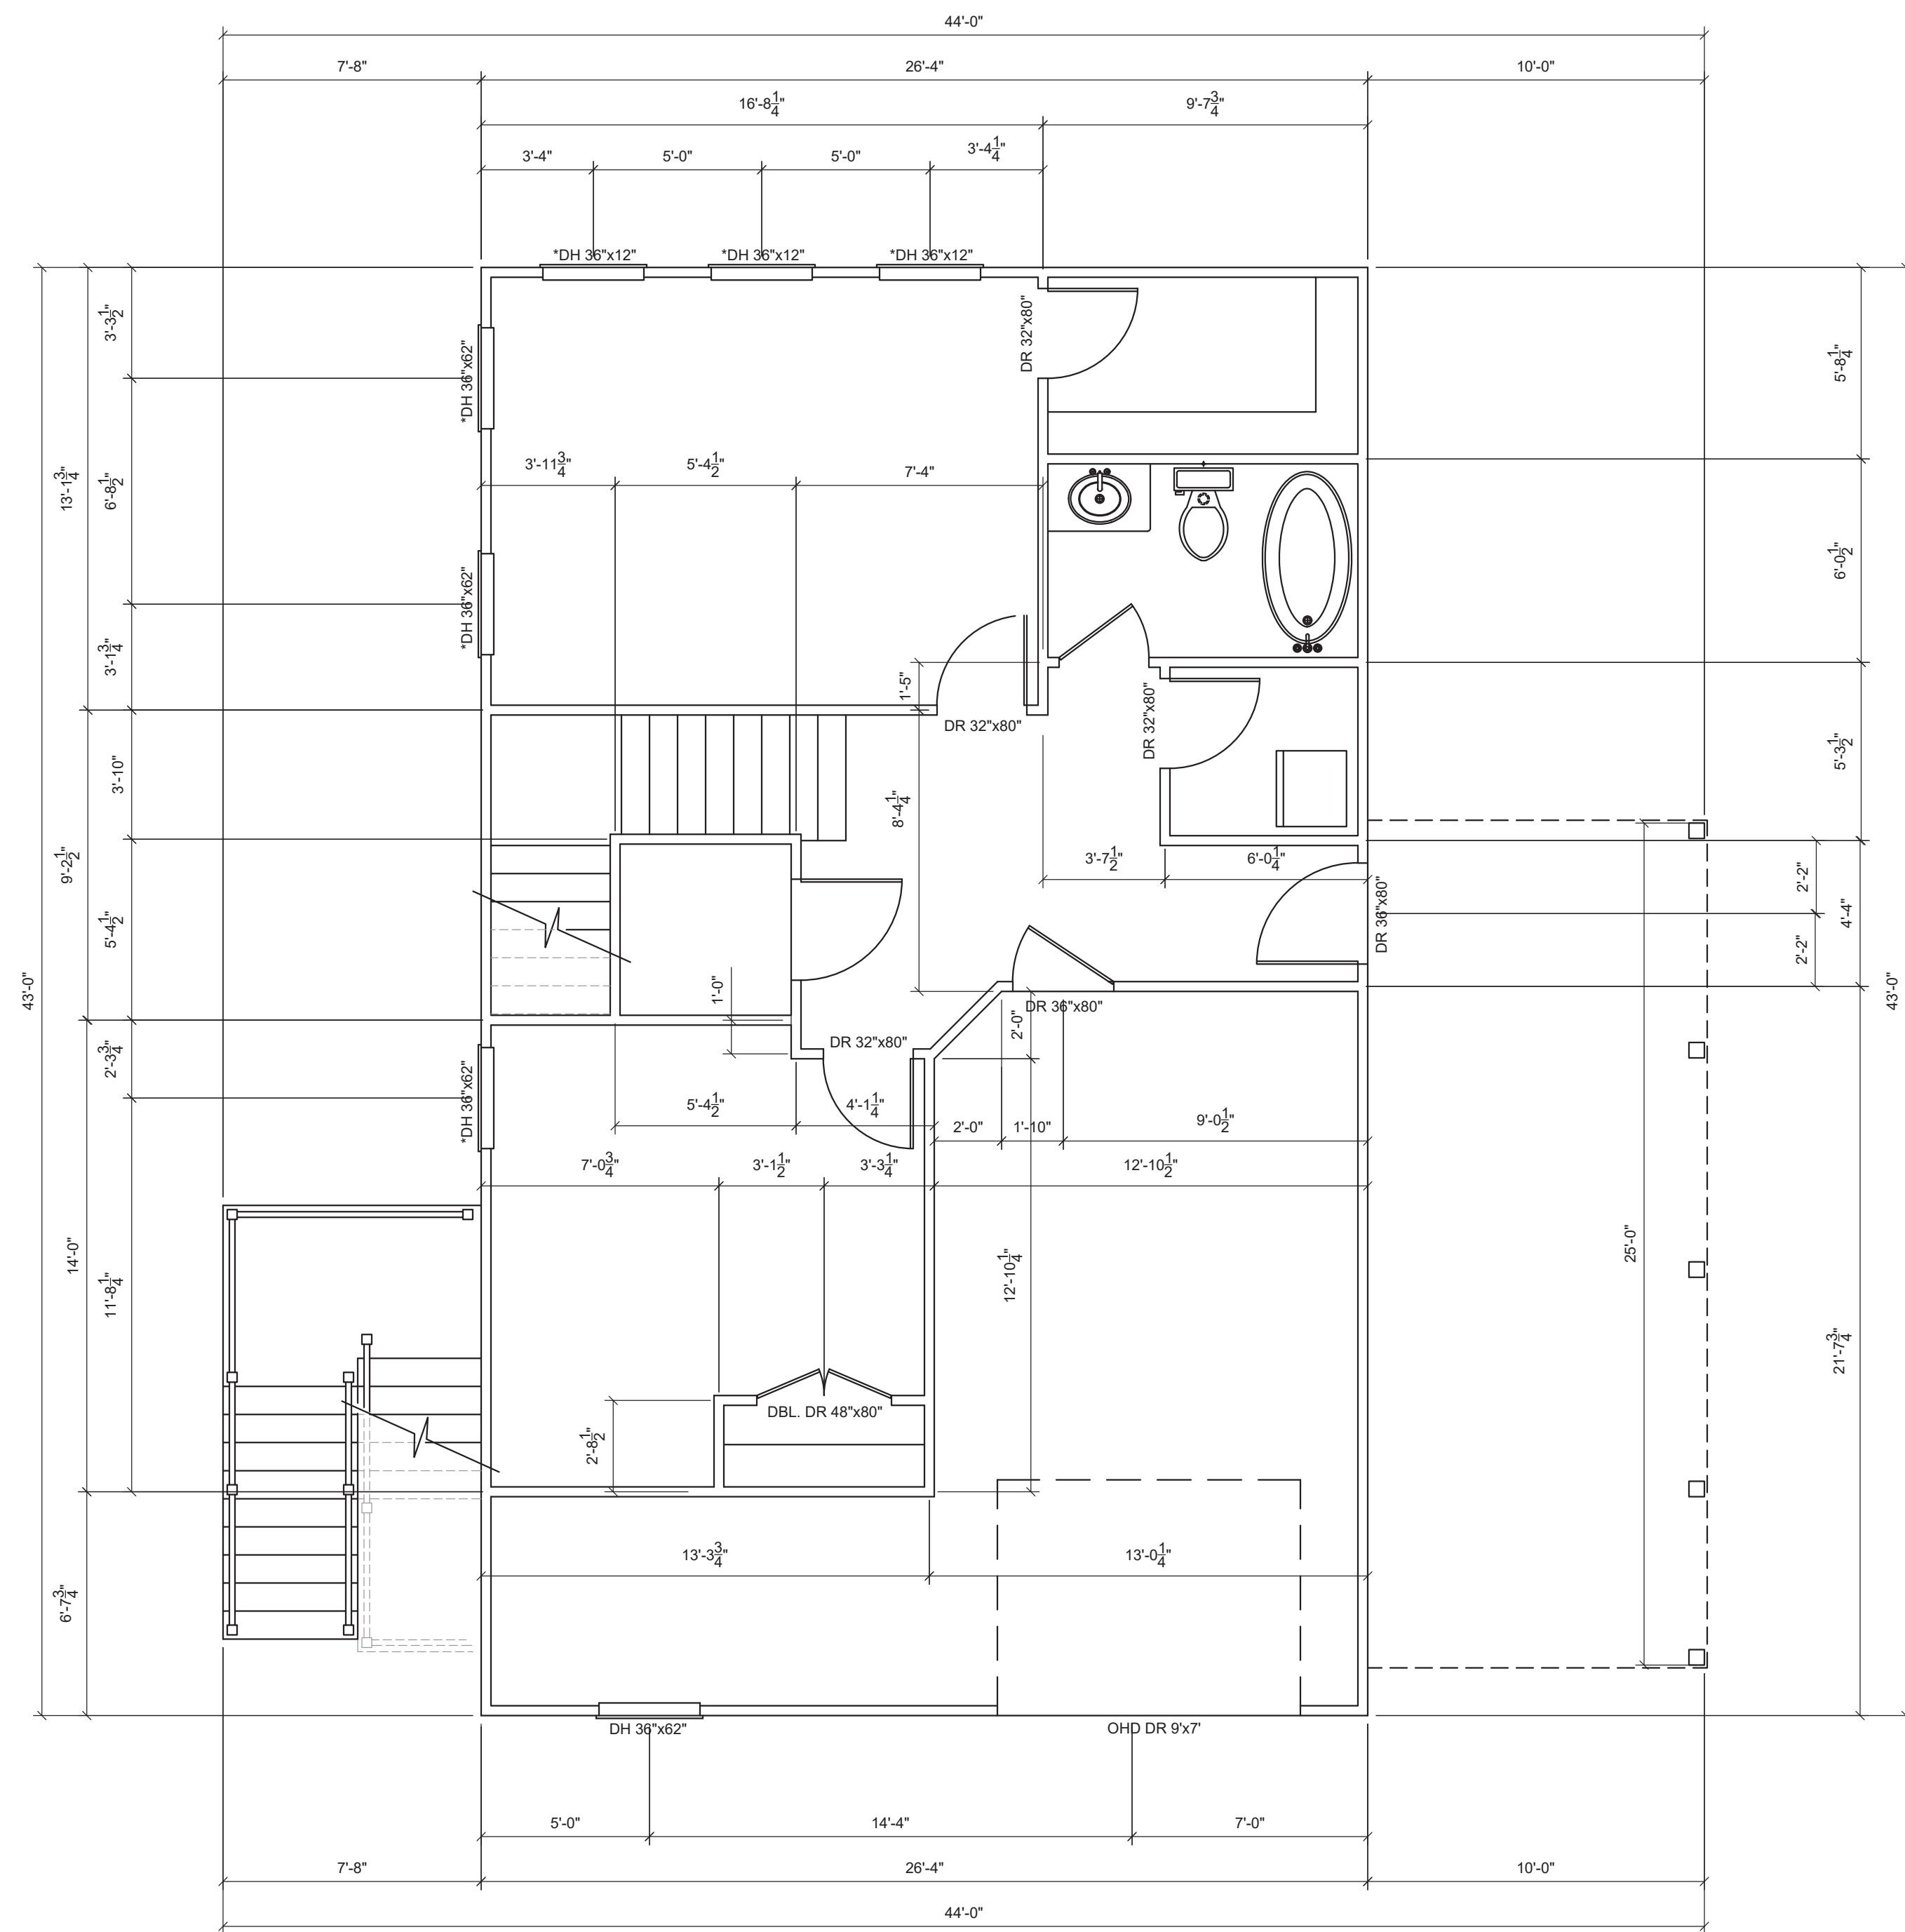


FIRST LEVEL DIMENSION PLAN
SCALE: 1/4" = 1'

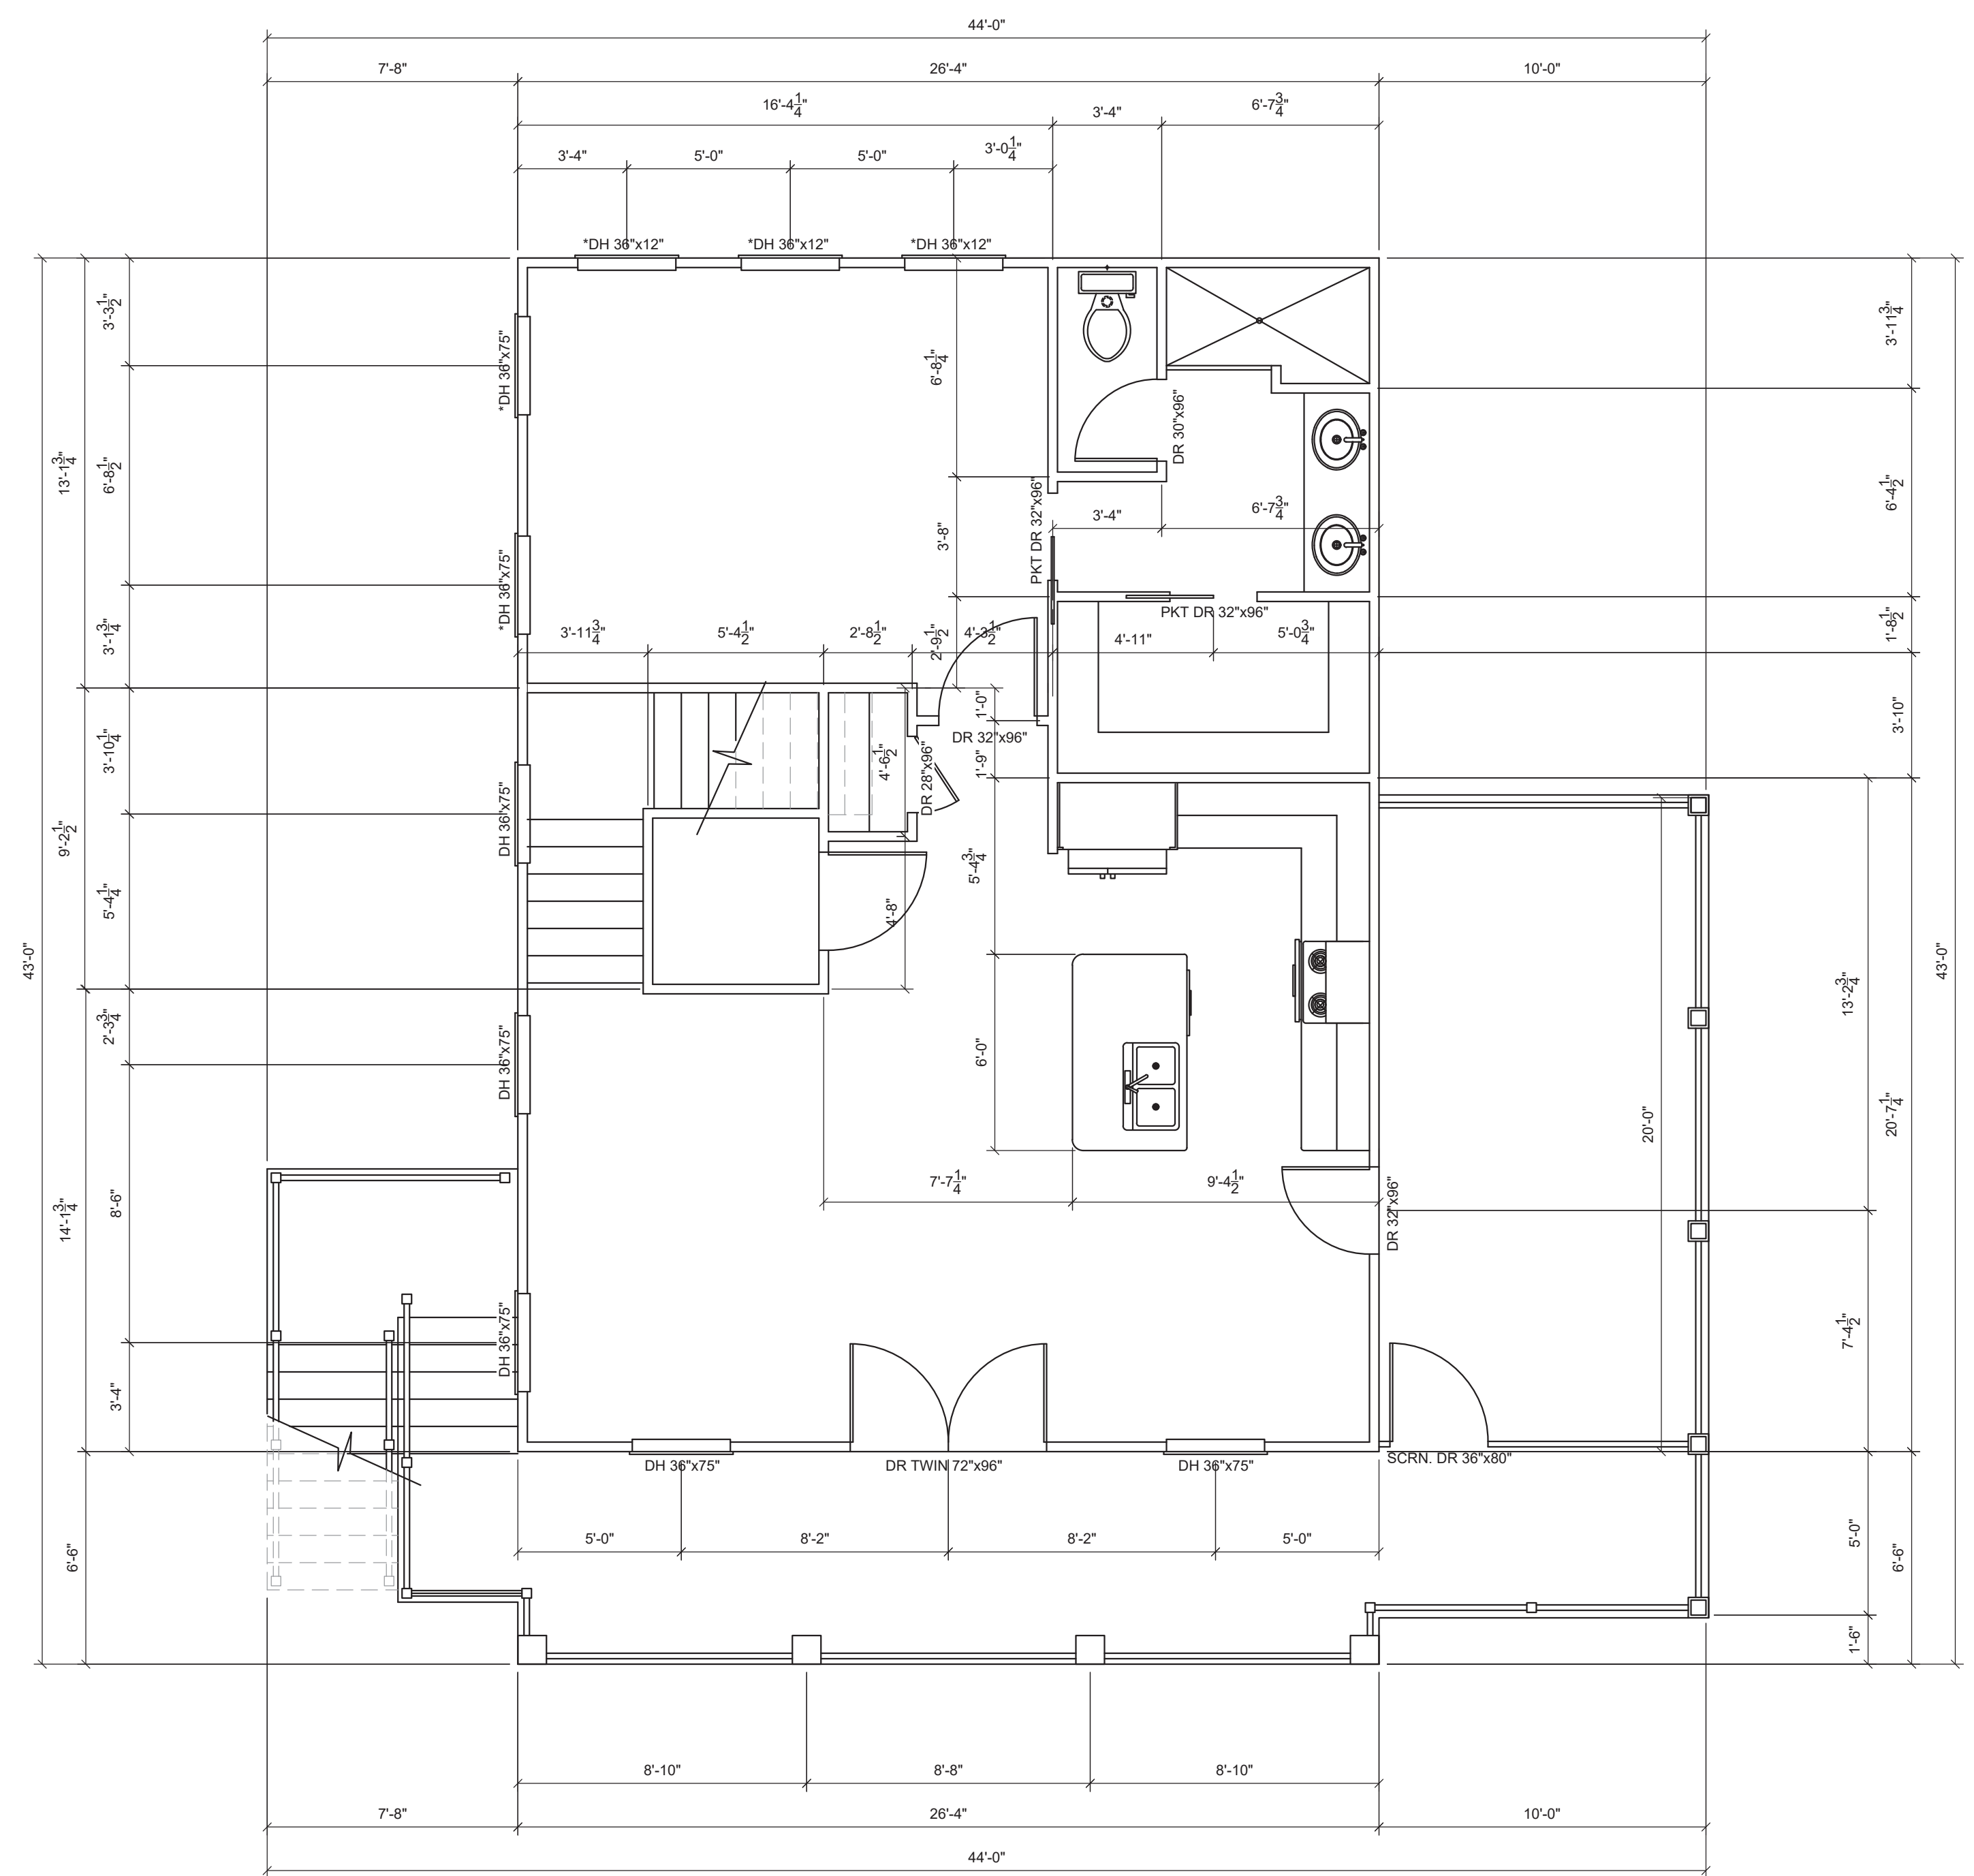

SECOND LEVEL DIMENSION PLAN
SCALE: 1/4" = 1'

THIS DOCUMENT IS THE PROPERTY OF SOLAN ASSOCIATES, P.C. AND ALL COPYRIGHTS ARE RESERVED AS OF THE DATE SHOWN HEREON. COPIES OF THIS DOCUMENT WITHOUT ENGINEER'S/SURVEYOR'S SEAL AND SIGNATURE ARE INVALID.

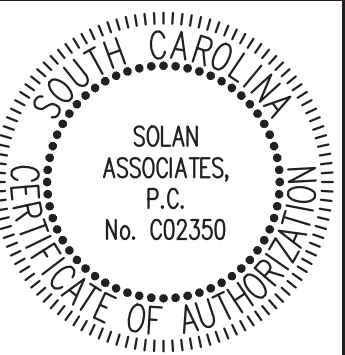

DIMENSION PLAN
SINGLE-FAMILY RESIDENCE FOR:
158 McILROY COURT, BUNGALOW BAY - LOT 17
MURRELLS INLET, SC
PREPARED FOR: CLK BUILDERS, INC.

FILE NO.	18-030
SCALE	As Noted
DATE	8-18-20
DRAWN BY	JS
CHECKED BY	
DWG NO.	